
Riva Ceramica Showroom

284 Bay Street Brighton VIC 3186

Drawing Register

Drawing Register		
Layout Cover Series INT 000 COVER PAGE INT 001 NOTES AND LEGENDS	Scale N/A N/A	R
INT 100 PROPOSED PLAN INT 101 DEMOLITION PLAN INT 102 PARTITIONPLAN INT 103 ELECTRICAL & REFLECTED CEILING PLAN INT 104 FINISHES PLAN	1:100@A3 1:100@A3 1:100@A3 1:100@A3 1:100@A3	
INT 400 SALES PLAN INT 401 SALES ELEVATIONS INT 402 SALES ELEVATIONS INT 403 SALES ELEVATIONS INT 404 SALES ELEVATIONS INT 405 SALES ELEVATIONS INT 406 SALES ELEVATIONS INT 407 SALES DETAILS	1:20@A3 1:20@A3 1:20@A3 1:20@A3 1:20@A3 1:20@A3 1:20@A3 1:20@A3	
INT 410 TERRAZZO DISPLAY PLAN INT 411 TERRAZZO DISPLAY ELEVATIONS INT 412 TERRAZZO DISPLAY ELEVATIONS INT 413 TERRAZZO DISPLAY ELEVATIONS	1:20@A3 1:20@A3 1:20@A3 1:20@A3	
INT 420 SHOWROOM PLAN INT 421 SHOWROOM ELEVATIONS INT 422 SHOWROOM ELEVATIONS INT 423 SHOWROOM ELEVATIONS INT 424 SHOWROOM ELEVATIONS INT 425 SHOWROOM ELEVATIONS INT 426 SHOWROOM ELEVATIONS INT 427 SHOWROOM ELEVATIONS INT 427 SHOWROOM ELEVATIONS INT 428 SHOWROOM DETAILS	1:20@A3 1:20@A3 1:20@A3 1:20@A3 1:20@A3 1:20@A3 1:20@A3 1:20@A3	
INT 430 WC PLAN INT 431 WC ELEVATIONS	1:20@A3 1:20@A3	
INT 440 ENTRY PLAN INT 441 ENTRY ELEVATIONS INT 442 ENTRY ELEVATIONS INT 443 ENTRY ELEVATIONS	1:20@A3 1:20@A3 1:20@A3 1:20@A3	
INT 450 MEETING ROOM PLAN INT 451 MEETING ROOM ELEVATIONS INT 452 MEETING ROOM ELEVATIONS INT 453 MEETING ROOM ELEVATIONS INT 454 MEETING ROOM ELEVATIONS INT 455 MEETING ROOM ELEVATIONS	1:20@A3 1:20@A3 1:20@A3 1:20@A3 1:20@A3 1:20@A3	
INT 460 STUDIO PLAN INT 461 STUDIO ELEVATIONS INT 462 STUDIO ELEVATIONS INT 463 STUDIO ELEVATIONS INT 464 STUDIO ELEVATIONS INT 465 STUDIO ELEVATIONS INT 466 STUDIO ELEVATIONS INT 466 STUDIO DETAILS	1:20@A3 1:20@A3 1:20@A3 1:20@A3 1:20@A3 1:20@A3 1:20@A3	
INT 470 GALLERY PLAN INT 471 GALLERY ELEVATIONS INT 472 GALLERY ELEVATIONS INT 473 GALLERY ELEVATIONS	1:20@A3 1:20@A3 1:20@A3 1:20@A3	
INT 480 STAFF KITCHEN PLAN INT 481 STAFF KITCHEN ELEVATIONS INT 482 STAFF KITCHEN ELEVATIONS INT 483 STAFF KITCHEN ELEVATIONS INT 484 STAFF KITCHEN ELEVATIONS INT 485 STAFF KITCHEN DETAILS	1:20@A3 1:20@A3 1:20@A3 1:20@A3 1:20@A3 1:20@A3	

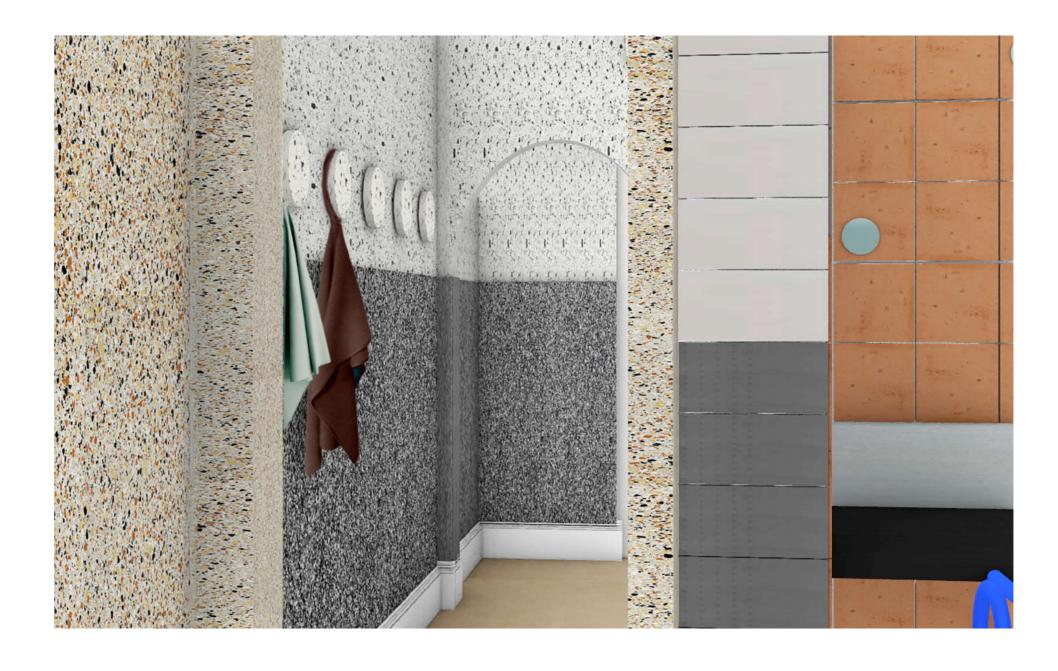



NOT FOR CONSTRUCTION

INT 000

Cover Sheet

GENERAL SPECIFICATIONS

ALL WORKS TO COMPLY WITH THE BUILDING CODE OF AUSTRALIA CONTROLLING AUTHORITIES REQUIREMENTS AND MANUFACTU

GLAZING TO BE IN ACCORDANCE WITH AS 1288 AND AS 2407.

WET AREAS TO BE IMPERVIOUS TO WATER- 1E. WALL SURFACES AND SUBSTRATES OF SHOWER ENCLOSURES, OR IF UNENCLOSED, WITH 1.5M HORIZONTALLY TO A HEIGHT OF 1.8M ABOVE THE FLOOR; AND BEHIND ANY BATH, BASIN, SINK ETC IF WITHIN 75MM OF A WALL TO A HEIGHT OF 150MM ABOVE THE FIXTURE.

A 1.0M CLEAR EXIT PATH IS REQUIRED TO BE MAINTAINED THROUGHOUT THE BUILDING/TENANCY /STOREY

TIMBER FRAMING SHALL COMPLY WITH AS 1684

EXISTING STRUCTURE:

CONTRACTOR / BUILDER TO PROVIDE STRUCTURAL ENGINEERS DOCUMENTATION REGARDING ANY PROPOSED MODIFICATION OF EXISTING BASE BUILDING STRUCTURE

CONFIRM EXACT LOCATION ON SITE PRIOR TO CORING ANY REQUIRED PENETRATIONS THROUGH EXISTING R.C SLAB/BASE BUILDING WALLS ETC.

CONTRACTOR/ BUILDER TO MAKE GOOD WHERE REQUIRED

DEMOLITION NOTES:

ALL DEMOLITION WORK TO COMPLY WITH APPLICABLE CLAUSES OF THESE BUILDING STANDARDS CURRENT EDITIONS. AS 2187 EXPLOSIVES - STORAGE, TRANSPORT AND USE. AS 2436 GUIDE TO NOISE CONTROL AND DEMOLITION SITES. AS 2601 THE DEMOLITION OF STRUCTURES.

ALL DRAWINGS TO BE READ IN CONJUNCTION WITH CONSULTANT'S

DEMOLISH AND REMOVE STUD FRAME/ PLASTERBOARD PARTITIONS AS INDICATED ON DRAWINGS AND MAKE GOOD ALL EXISTING SURFACES TO ACCOMMODATE NEW WORKS AS PROPOSED.

REMOVE EXISTING DOOR(S) AND ASSOCIATED HARDWARE, FRAMING ETC AS INDICATED ON DRAWINGS. MAKE GOOD ALL SURFACES TO ACCOMMODATE NEW WORKS.

THE CONTRACTOR IS RESPONSIBLE FOR MAKING THEMSELVES AWARE OF ALL EXISTING SERVICES ON THE SITE AND IS TO SATISFY THEMSELVES THAT THEY HAVE ALL BEEN DECOMMISSIONED PRIOR TO COMMENCING

FOLLOWING ANY REMOVAL OF SERVICES, PENETRATIONS ARE TO BE

BUILDING CONTRACTOR TO ENSURE ALL EXISTING SERVICES ARE PROTECTED DURING DEMOLITION AND/OR BUILDING WORKS.

CONTRACTOR TO ALLOW FOR ANY PROPPING OR TEMPORARY SUPPORTS REQUIRED DURING DEMOLITION OF ANY INTERNAL STRUCTURE

CONTRACTOR TO REFER TO CLIENT REGARDING ANY BE-LISE OF EXISTING DEMOLISHED ITEMS PRIOR TO THEIR DEMOLITION OR REMOVAL FROM

CONTRACTOR TO ALLOW TO RE-PAINT ALL CEILING AND WALL SURFACES TO MATCH EXISTING UNLESS NOTED OTHERWISE

INSPECT AND ENSURE ALL EXISTING WALLS ARE SUITABLE FOR NEW PAINT FINISH - REMOVE ANY TIMBER LINING/ BOARDS AND REPLACE/REPATCH PLASTERBOARD AS NECESSARY TO ENSURE A CLEAN FLUSH FINISH

ALL EXISTING LIGHTING SHALL BE REMOVED - PATCH/REPAIR EXISTING CEILING AS REQUIRED TO SUIT NEW WORKS AS DOCUMENTED

SERVICES NOTES:

ELECTRICAL & LIGHTING NOTES

EMERGENCY LIGHTS AND EXIT SIGNS TO BE IN ACCORDANCE WITH BCA E4.2, E4.4, E4.5, E4.6 AND AS 2293.1.

EXIT SIGNS TO BE MOUNTED AT A HEIGHT OF 2.5M OR OTHERWISE APPROVED BY THE RELEVANT BUILDING SURVEY

ALL ELECTRICAL WIRING AND OTHER CABLING TO BE CONCEALED WITHIN

NOT ALL LIGHT FITTINGS ARE SHOWN. CONTRACTOR TO BE AWARE THAT LIGHT FITTINGS INDICATED ARE NOT EXHAUSTIVE. LIGHT FITTINGS WITH SIGNAGE AND/OR JOINERY INDICATED WHERE POSSIBLE/OMITTED FOR CLARITY- REFER TO DETAILS.

ARTIFICIAL LIGHTING TO BE PROVIDED AND TO COMPLY WITH AS 1680. REFER TO APPOINTED ELECTRICAL ENGINEERS DOCUMENTATION IN ALL

ALL ELECTRICAL WORKS TO COMPLY WITH BCA AND AS 3000.

ANY NEW FLOURESCENT LIGHT FITTINGS TO CEILING TO BE FLUSH WITH PLASTERBOARD FITTINGS UNLESS OTHERWISE NOTED

LOCATE TRANSFORMERS IN CEILING SPACE TO RELEVANT ELECTRICAL

ALL SWITCHES WALL-MOUNTED AT 1100MM ABOVE FFL UNLESS OTHERWISE NOMINATED OR PREFERRED BY CLIENT- REFER TO ELECTRICAL ENGINEERS' DOCUMENTS FOR ALL DETAILS.

ALL GPO'S FIXED AT SKIRTING LEVEL UNLESS MOUNTING LEVEL IS ABOVE JOINERY/BENCH. IF SO, ENSURE 200MM CLEARANCE FROM TOP OF BENCH TO UNDERSIDE OF GPO.

ALL EXPOSED SWITCHES/GPO'S SHALL BE; HPM EXCEL STANDARD WHITE OR SIMILAR INTERNAL/EXTERNAL GRADE DOUBLE POWER OUTLET UNLESS NOTED OTHERWISE

MECHANICAL AND FIRE NOTES:

CONTRACTOR TO PROVIDE 2A 20B(E) FIRE EXTINGUISHER OR 2A 40B(E) DRY CHEMICAL FIRE EXTINGUISHER ADJACENT TO ANY KITCHEN/BAR AREAS AND ADJACENT TO THE ELECTRICAL SWITCHBOARD - ALL IN ACCORDANCE TO BCA E1.6 AND AS 2444.

REPLACE ALL EXISTING AIR SUPPLY DIFFUSERS. MOVE FINAL POSITIONS NOMINALLY TO SUIT NEW LIGHT LAYOUT. REPLACE WITH IDENTICAL PROFILE GRILLE- WHITE POWDERCOATED FINISH OR AS SPECIFIED

WHERE CHANGE IN CEILING HEIGHTS ARE PROPOSED TO EXISTING HEIGHTS- EXTEND ALL MECHANICAL DUCTWORK, SPRINKLERS. HYDRAULIC SERVICES ETC. TO SUIT THE PROPOSED WORKS.

FINAL LOCATION FOR GENERAL SPRINKLER HEADS, SMOKE DETECTORS EMERGENCY LIGHTS, SWITCHBOARD TO BE DETERMINED BY BLIII DER'S NOMINATED CONTRACTOR(S) OR APPOINTED SERVICES. ENGINEER ALL NEW AND ALTERATION WORKS TO BE CARRIED OUT BY A EGISTERED FIRE SERVICES CONTRACTOR AND ARE TO COMPLY STRICTLY WITH AS 2118.1.

LOCATION OF SUPPLY AIR CONDITIONING OUTLETS TO BE DETERMINED. BETWEEN DESIGNER AND LESSOR'S NOMINATED CONTRACTOR(S) OR APPOINTED SERVICES ENGINEER. ALL NEW AND ALTERATION WORKS TO BE CARRIED OUT ARE TO COMPLY WITH AS 1668.2 & AS 3666.1.

MECHANICAL VENTILATION SYSTEM TO COMPLY WITH AS 3666, AS 1668

ALTERATIONS TO THE SPRINKLER SYSTEM TO ABOVE DOCUMENTED INSPECTED & APPROVED AS COMPLYING WITH AS 2118 BY THE FIRE PROTECTION INSPECTION SERVICE (OR OTHER APPROVED SPRINKLER INSPECTION AND TESTING SERVICE) AND THEIR WRITTEN APPROVAL PROVIDED TO THE RELEVANT BUILDER SURVEYOR ON COMPLETION OF

EXHAUST FANS ARE TO DISCHARGE AIR DIRECTLY TO OUTSIDE AIR AT A BATE NO LESS THAN 25L/S.

ANY PENETRATIONS OF FIRE RATED FLOORS, WALLS, SYSTEMS AND THE LIKE ARE TO BE PROTECTED IN ACCORDANCE WITH SPECIFICATION C3.15 BCA TO ENSURE THE FIRE RATING IS MAINTAINED. EG. FIRE COLLARS TO

CONTRACTOR TO PROVIDE COPIES OF FIRE INDICE TEST CERTIFICATES IN ACCORDANCE WITH SPECIFICATION C1.10 BCA FOR FINISHES, EG. VINYL FLOOR COVERINGS, ANY CARPETS, ACOUSTIC CEILING AND THE LIKE.

REFER TO CLIENT/EQUIPMENT MANUFACTURERS FOR ALL REQUIRED GPO'S. ELECTRICIAN TO ALLOW FOR SUPPLY AND INSTALLATION OF GPO'S OR OTHER SPECIAL POWER SUPPLY TO ALL OTHER ITEMS REQUIRING

HYDRAULIC NOTES:

TO BE READ IN CONJUNCTION WITH BASE BUILDING ARCHITECTS AND CONSULTANTS SERVICES DRAWINGS WHERE REQUIRED. HYDRAULIC WORKS SHALL COMPLY WITH RELEVANT AUSTRALIAN

STANDARDS AND BCA CLAUSES.
WORKS TO BE BUILT TO ENGINEER'S SPECIFICATIONS. CHECK ALL
EQUIPMENT, DIMENSIONS, CLEARANCES, AND REQUIREMENTS PRIOR TO THE COMMENCEMENT OF WORKS- ALLOW SUFFICIENT VENTILATION FOR ALL FOLIPMENT AS REQUIRED BY BELEVANT MANUFACTUERES. ALLOW SUFFICIENT CLEARANCE FOR SERVICING EQUIPMENT, EQUIPMENT ON LEGS TO CLEAR FINISHED FLOOR LEVEL BY A MINIMUM OF 150 AFFL.

JOINERY NOTES:

ALL WORKS TO COMPLY WITH THE BUILDING CODE OF AUSTRALIA, CONTROLLING AUTHORITIES REQUIREMENTS AND MANUFACTURERS FIXING DETAILS AND REQUIREMENTS WHERE NOT COVERED BY

ALL FIXTURES, FITTINGS AND APPLIANCES TO BE INSTALLED IN ACCORDANCE WITH MANUFACTURERS INSTRUCTION

ALL GLAZING TO BE IN ACCORDANCE WITH AS 1288 AND AS 2407.

CARCASS TO BE CONSTRUCTED FROM 18MM MR/MDF GENERALLY UNLESS OTHERWISE NOTED.

BENCHTOPS TO CABINETS/JOINERY UNITS TO BE CONSTRUCTED FROM 32MM OR 36MM MR/MDF GENERALLY BUILT UP TO 40MM AT EDGES, UNLESS OTHERWISE SPECIFIED

ALL JOINERY DOORS, DRAWERS, EXPOSED OPENINGS TO HAVE 2 PAK FINISH TO CHOSEN COLOUR, UNLESS NOTED OTHERWISE. CO-ORDINATE WITH DESIGNER FOR SELECTED COLOUR APPROVALS PRIOR TO INSTALLATION.

ALL INTERNAL SURFACES TO HAVE MATT WHITE MALEMINE FINISH WITH MATCHING SQUARE SELF EDGE STRIPPING TO EXPOSED LEADING EDGES EXCEPT WHERE NOMINATED. UNI ESS NOTED OTHERWISE

CONTRACTOR TO PROVIDE STRUCTURAL ENGINEERS CERTIFICATES FOR ALL SUSPENDED CEILING WORKS WHERE APPLICABLE. WHITE HIGH REFLECTIVE PAINT TO ALL INTERNAL SURFACES OF LIGHT

BOXES WHERE APPLICABLE DRAWER RUNNERS TO BE ALL METAL FULLY EXTENDIBLE SIDE GROOVE MOUNTED WITH MOUNTING CLIP TO SUIT SIZE AND WEIGHT OF DRAWER

ALL RUNNERS TO BE HEAVY DUTY SOFT TOUCH CLOSING UNITS. ALL HINGES TO JOINERY UNITS TO BE HETTICH EUROMAT 110 DEGREE OPENING WITH ARM CAP OR SIMILAR APPROVED

4NO. HINGES PER MAX.2400 HIGH DOOR ALL METAL FIXINGS TO BE FULLY CONCEALED AND NON-CORROSIVE

2NO HINGES PER MAX 900 HIGH DOOR

CONFIRM ALL CUT-OUT DIMENSIONS FOR FOUIPMENT INSTALLATION

CONFIRM ALL GPO LOCATIONS WITH CLIENT WITHIN JOINERY UNITS PRIOR

REFER TO DRAWINGS/FINISHES SCHEDULE FOR ALL FINISHES CODES.

CONTRACTOR TO SUBMIT FINISHES SAMPLES OF ALL MATERIALS HARDWARE AND EDGE DETAILS TO CLIENT/ DESIGNER FOR APPROVAL

CONTRACTOR TO ADVISE OF ANY DISCREPANCY OR VARIATION IN

EQUIPMENT SCHEDULE SPECIFICATIONS:

REFER TO CLIENT FOR FINAL EXTENT OF EQUIPMENT, SPECIFICATIONS AND POWER REQUIREMENTS ETC.

CONFIRM ALL EQUIPMENT SIZE/ FIXING REQUIREMENTS PRIOR TO FABRICATION/ INSTALLATION OF ALL JOINERY, FINISHES ETC

FINISHES NOTES:

CONTRACTOR TO NOTE THAT THE FINISHES CODES ARE SUPPLIED ON DRAWINGS & FINISHES SCHEDULE IS INCLUDED IN THIS PACKAGE. IF CONTRACTOR DOES NOT HAVE A COPY OF THE SCHEDULE THEY SHOULD CONTACT DESIGNER BEFORE ANY PRICING OR BUILDING IS COMMENCED.

ALL SPECIFIED FINISHES ARE TO BE USED AS DETAILS SHOWN, CONTRACTOR IS TO CONTACT DESIGNER IF MATERIALS OR FINISHES CAN NOT BE OBTAINED.

FLOOR FINISHES

AFFL

AC

APPROVED NON-SLIP TEXTURED GRIT FINISHES TO EPOXY COATING ON CONCRETE FLOOR OR APPROVED NON-SLIP TILING TO ALL FOOD PREP AND BACK OF HOUSE AREAS.

CONTRACTOR TO ENSURE THAT ALL CONSTRUCTION IS FULLY WATERPROOFED AS REQUIRED.

FLOOR FINISHES TO BE GRADED TO NEAREST FLOOR WASTE POINT, INSTALL FLOOR WASTE FITTING TO SUIT FLOOR FINISH.

SPECIFIED FLOOR FINISH TO BE INSTALLED AS PER MANUFACTURERS

PROVIDE MINIMUM WIDTH SS TRANSITION STRIPS BETWEEN DIFFERENT FLOOR FINISHES SET FLUSH WITH FINISHED FLOOR LEVEL.

ENSURE SPECIFIED FLOOR FINISH COMPLIES WITH RELEVANT BCA CLAUSES, AUSTRALIAN STANDARDS AND LOCAL HEALTH AUTHORITIES
APPROVAL ON WATERPROOFING, SLIP-RESISTANCE AND NON-TOXICITY

ABOVE FINISHED FLOOR LEVEL

AIR CONDITIONING OUTLET

ABBREVIATIONS LEGEND

ADJUSTABLE ADJ ΑP ACCESS PANEL ВH BULKHEAD CBD **CUPBOARD DOOR CENTER LINE** CL COL STRUCTURAL COLUMN COMMUNICATIONS PANEL/FRAME COM CT XX CLADDING TYPE DOOR HARDWARE DH DR DRAWFR EQ EXPRESSED JOINT EJ FCL FINISHED CEILING LEVEL FFL FINISHED FLOOR LEVEL FIRE HOSE REEL **FHR** FJ FLOOR JOINT FΡ FIXED PANEL FPB FLUSH PLASTERBOARD FIBRE REINFORCED CEMENT FRC JH XX JOINERY HARDWARE MAIN SWITCHBOARD MSB NC NO CEILING ΩP OPERABLE WALL O/S **OPEN SHELF** PANEL JOINT PJ R **RAKING** SECURITY PANEL SEC UNDERSIDE STRUCTURE US WPM WATER PROOF MEMBRANE

FINISHES LEGEND

REFER TO FINISHES SCHEDULE FOR FURTHER DETAI

FIXTURES, FITTINGS & EQUIPMENT LEGEND REFER TO FIXTURES, FITTINGS & EQUIPMENT SCHED FOR FURTHER FOR DETAILS

SYMBOLS LEGEND



DETAIL CROSS REFERENCE

RL+11.20

RELATIVE FLOOR LEVEL

RELATIVE LEVEL

[SITE]

[PLAN]

[ELEVATION]

RL:11.20 CEILING LEVEL

RELATIVE CEILING LEVEL

FLOOR: GROUND LEVEL +05.30

WT-01

RELATIVE FLOOR LEVEL [ELEVATION]

CH 2800 **PLASTERBOARD**

CEILING LEVEL & TYPE [PLAN]


DOOR NUMBER

JO-100 JOINERY REFERENCE

WALL TYPE 01 F-01 FINISH TYPE 01

SETOUT POINT

WINDOW NUMBER

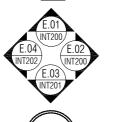

NT410

INTERNAL ELEVATION REFERENCE

W-W

WATER SUPPLY AND WASTE

FX-01

NH9B<

WASTE

FFE TYPE 01

MAIN SWITCHBOARD **BUILDER TO PROVIDE** CHEMICAL EXTINGUISHER

Notes & Legends

Pricing

220215

FP

INT 001

Date

Rev

Drawn

Project No.

TO CODE

This work is convright and owned by Nido Studio. Apart from any use permitted by the Copyright Act 1968, no part may be copied by any process, reproduced, altered, published, modified or electronically stored without the prior permission of Nido Studio. This work is solely used for the purpose and site in which it has been prepared by Nido Studio. Any other use without the express nission of Nido Studio is strictly prohibited


Builders/Contractors shall verify all dimensions and conditions on site prior to any commencement of works. Dimensions shown are nominal. Figured dimensions should take precedence over scaled dimensions. Any discrepancies are to be made known to the Nido Studio prior to any work commencing on site. All shop drawings shall be submitted for review and manufacture shall not nence prior to the return of un-amended shop drawings

Riva Ceramica Showroom


284 Bay Street Brighton VIC 3186

PRICING ISSUE NOT FOR CONSTRUCTION

N/A @A3 04.08.2023

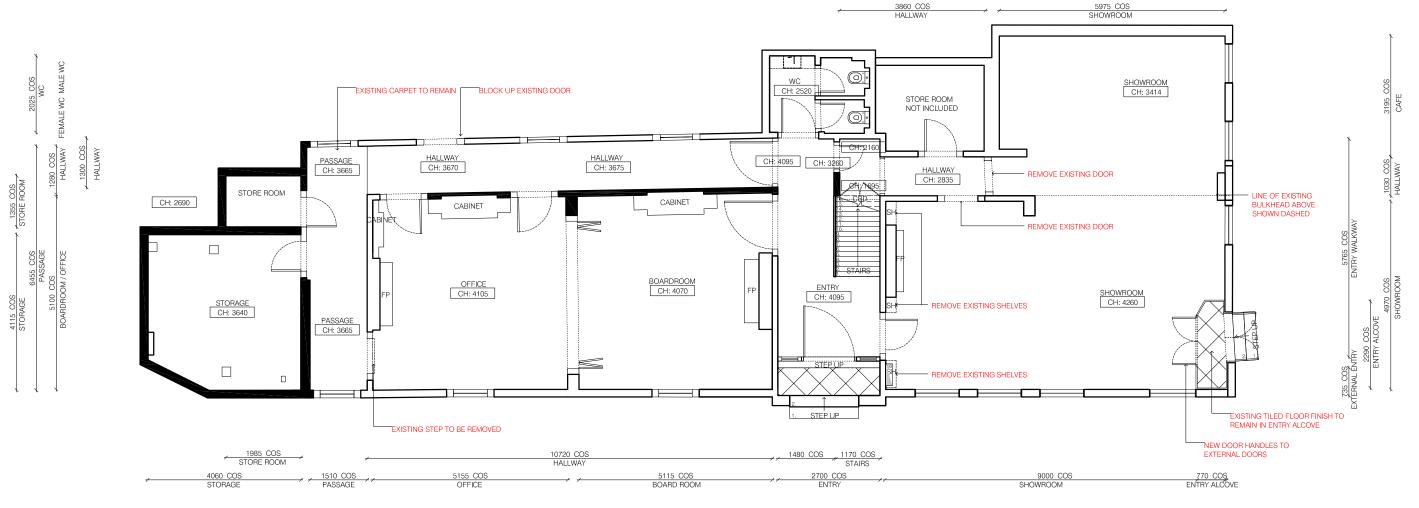



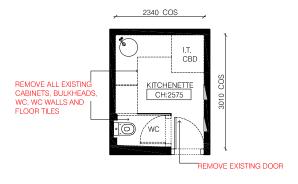





Builders/Contractors shall verify all dimensions and conditions on Builders/Contractors shall verify all dimensions and conditions on site prior to any commencement of works. Dimensions shown are nominal. Figured dimensions should take precedence over scaled dimensions. Any discrepancies are to be made known to the Nido Studio prior to any work commencing on size. All shop drawings shall be submitted for review and manufacture shall not commence prior to the return of un-amended shop drawings

Amendments


Riva Ceramica Showroom


284 Bay Street Brighton VIC 3186

PRICING ISSUE NOT FOR CONSTRUCTION **Existing Conditions and Demolition Plan INT 101**

1:100 @A3 Date 04.08.2023 Pricing ssue Rev EP Drawn

220215

 

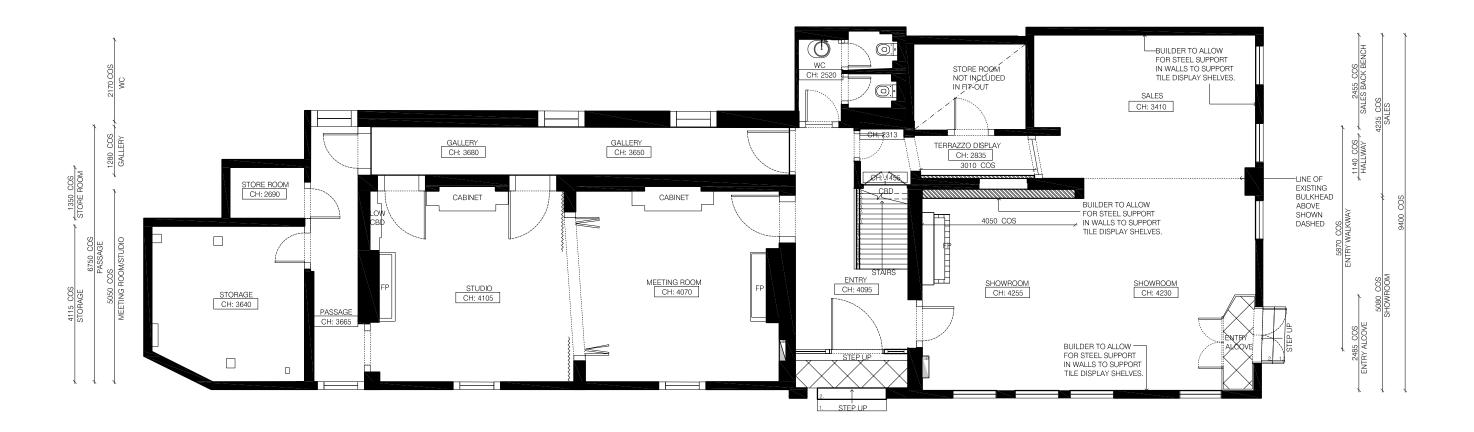


1985 COS							
4045 COS + +	1345 COS	5140 COS STUDIO	<i>→ →</i>	5135 COS MEETING ROOM	 2980 COS ENTRY	 7930 COS SHOWROOM	805 COŞ EÑTRY ALCOVE
	_	10	0575 COS				





Amendments



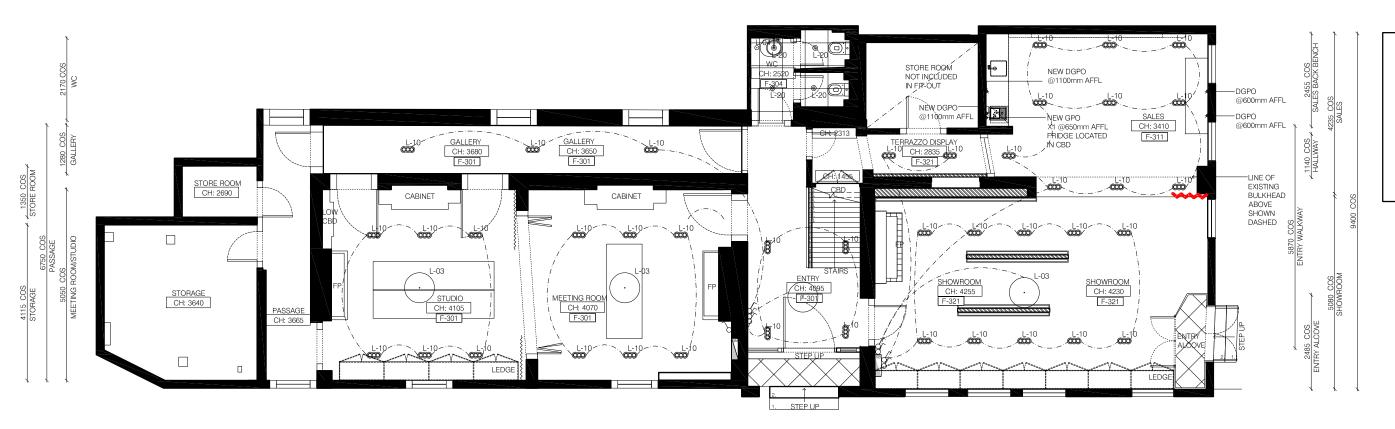

ALL LIGHTING TO BE DIMMABLE


KEEP EXISTING LIGHT SWITCH LOCATION THROUGHOUT UNLESS NOTED OTHERWISE

L-10 LIGHTS TO BE INSTALLED AT EXISTING DOWNIGHTS LOCATIONS.

L-03 EXISTING PENDANT LIGHTS TO REMAIN - FINISHES IN WHITE PAINT FINISH - TO MATCH CEILINGS

ALLOW FOR CCTV - TBC WITH CLIENT

PLAN - ELECTRICAL & REFLECTED CEILING
Scale - 1:100

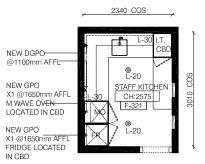





This work is copyright and owned by Nido Studio. Apart from any use permitted by the Copyright Act 1988, no part may be copied by any process, perpoduced, altered, published, modified or electronically stored without the prior permission of Nido Studio. This work is solely used for the purpose and site in which it has been prepared by Nido Studio. Any other use without the express permission of Nido Studio is strictly prohibited.

10575 COS

Builders/Contractors shall verify all dimensions and conditions on site prior to any commencement of works. Dimensions shown are nominal. Figured dimensions should take precedence over scaled dimensions. Any discrepancies are to be made known to the Nido Studio prior to any work commencing on site. All shop drawings shall be submitted for revlew and manufacture shall not commence prior to the return of un-amended shop drawings

v Date Drawn Amend

Riva Ceramica Showroom

284 Bay Street Brighton VIC 3186

PRICING ISSUE NOT FOR CONSTRUCTION

Electrical & Reflected Ceiling
Plan
INT 103

 Scale
 1:100 @A3

 Date
 04.08.2023

 Issue
 Pricing


 Rev

 Drawn
 EP

Project No.


220215



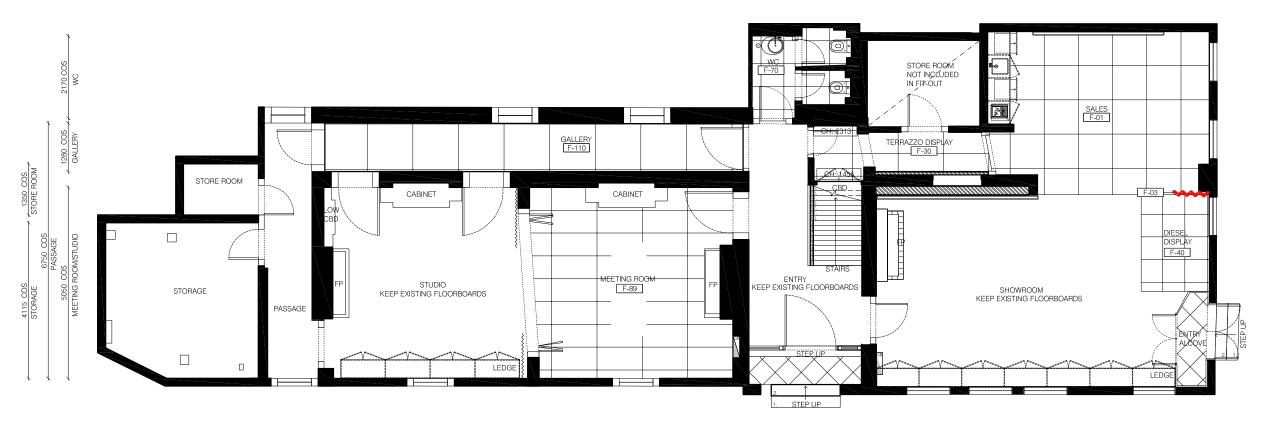





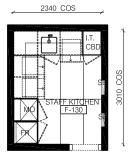





This work is copyright and owned by Nido Studio. Apart from any use permitted by the Copyright Act 1968, no part may be copied by any process, reproduced, altered, published, modified or electronically stored without the prior permission of Nido Studio. This work is solely used for the purpose and site in which it has been prepared by Nido Studio. Any other use without the express permission of Nido Studio is strictly prohibited.

Builders/Contractors shall verify all dimensions and conditions on site prior to any commencement of works. Dimensions shown are nominal. Figured dimensions should take precedence over scaled dimensions. Any discrepancies are to be made known to the Nido Studio prior to any work commencing on site. All shop drawings shall be submitted for review and manufacture shall not commence prior to the return of un-amended shop drawings

v Date Drawn Amendments

Riva Ceramica Showroom

284 Bay Street Brighton VIC 3186

PRICING ISSUE NOT FOR CONSTRUCTION

Finishes Plan INT 104

 Scale
 1:100 @A3

 Date
 04.08.2023

 Issue
 Pricing


 Rev

 Drawn
 EP

Project No.

220215



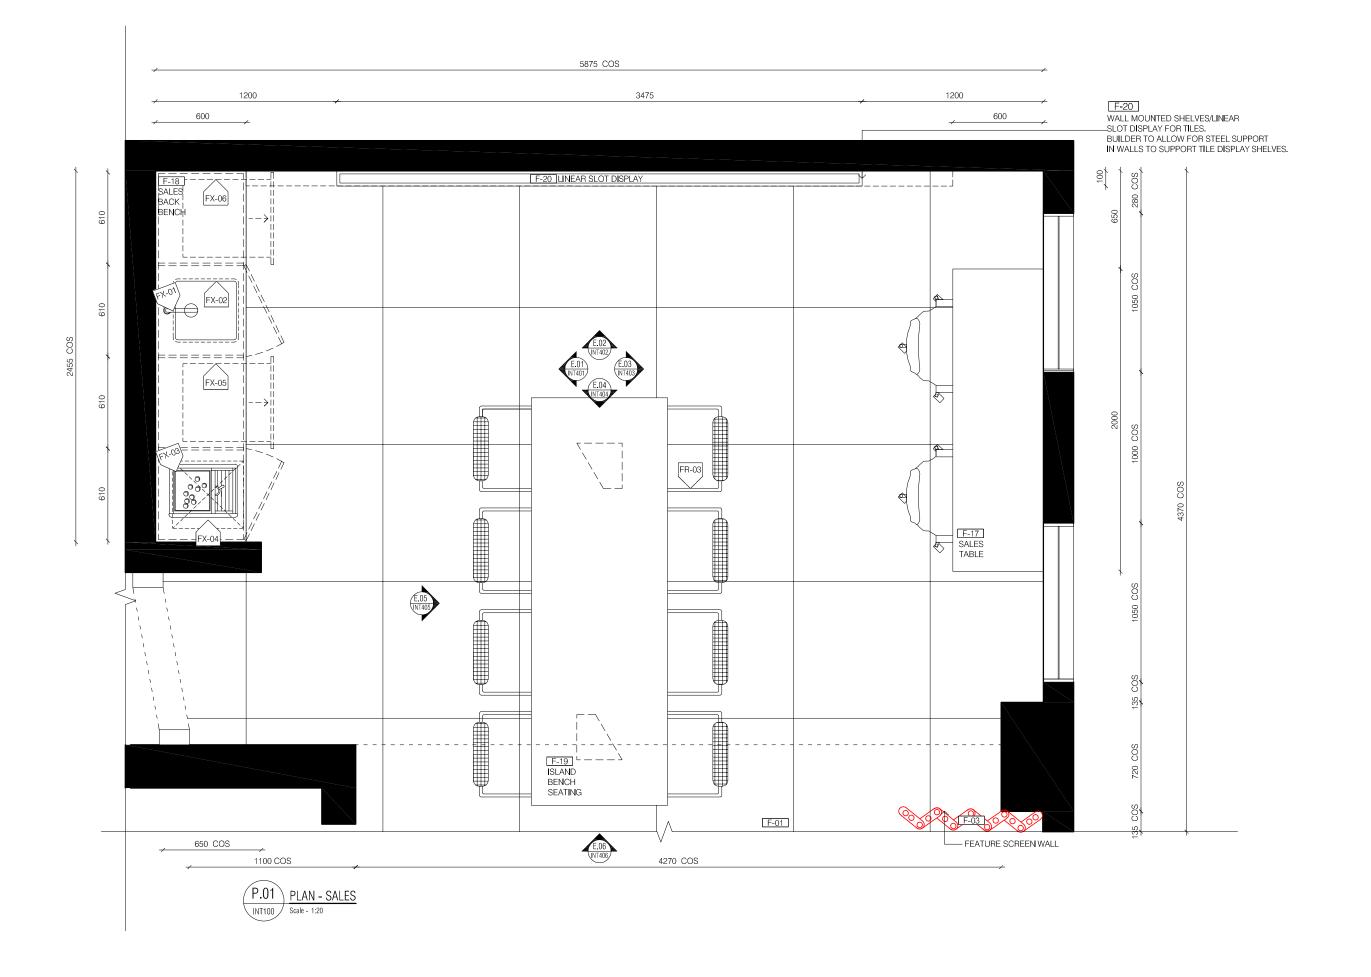



Builders/Contractors shall verify all dimensions and conditions on site prior to any commencement of works. Dimensions shown are nominal. Figured dimensions should take precedence over scaled dimensions. Any discrepancies are to be made known to the Nido Studio prior to any work commencing on site. All shop drawings shall be submitted for review and manufacture shall not commence prior to the return of un-amended shop drawings

v Date Drawn Amendments


Riva Ceramica Showroom

284 Bay Street Brighton VIC 3186

PRICING ISSUE NOT FOR CONSTRUCTION

Sales Plan INT 300



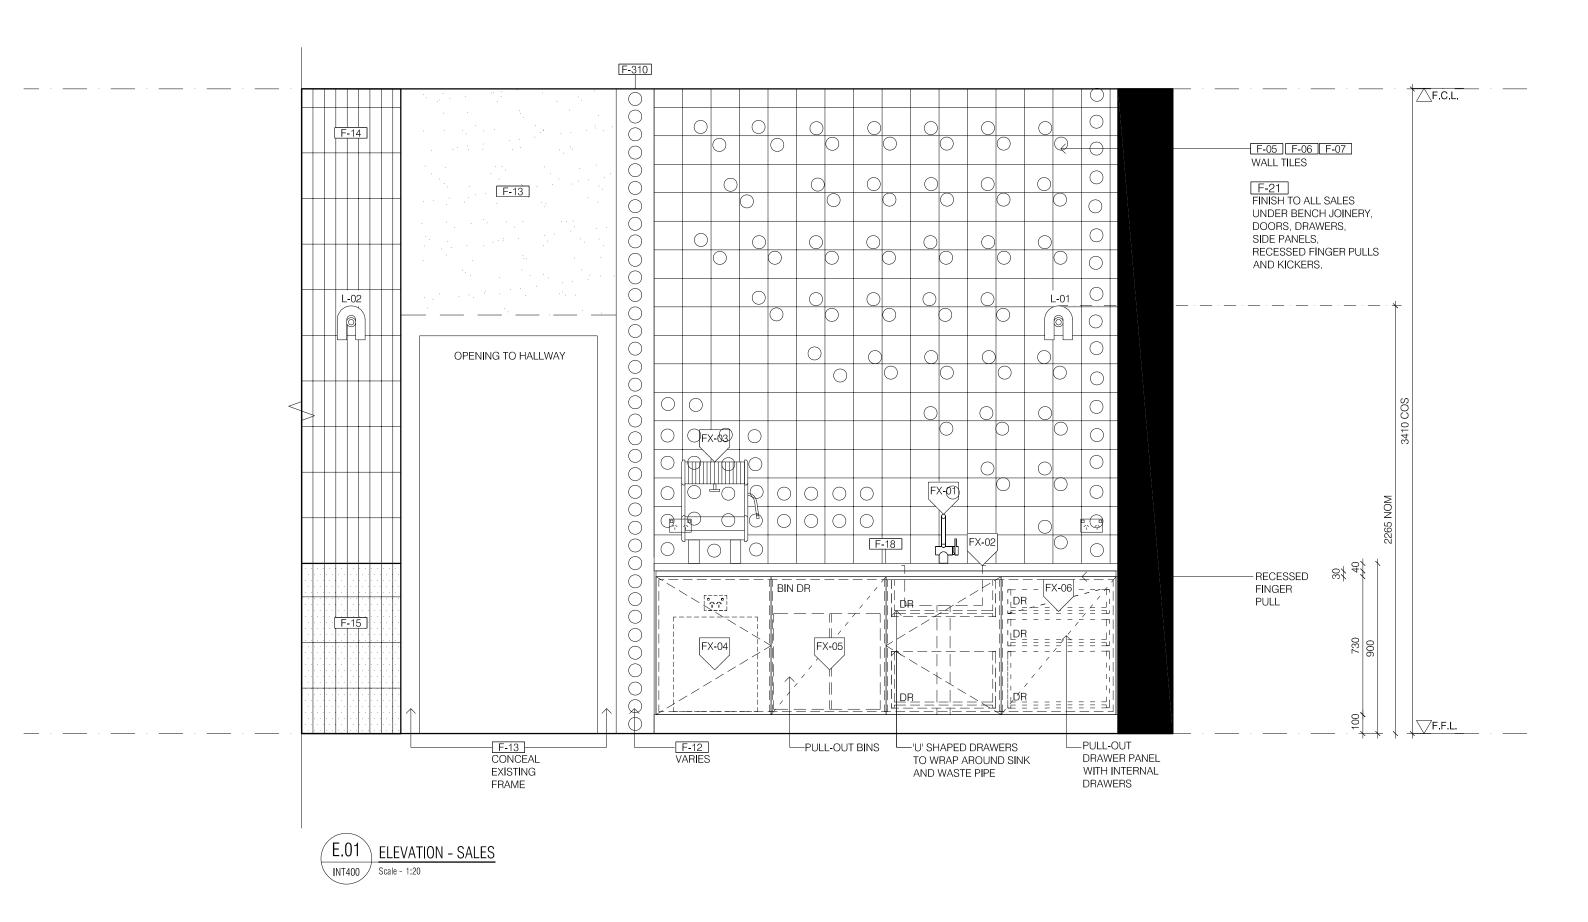



Builders/Contractors shall verify all dimensions and conditions on site prior to any commencement of works. Dimensions shown are nominal. Figured dimensions should take precedence over scaled dimensions. Any discrepancies are to be made known to the Nido Studio prior to any work commending on site. All shop drawings shall be submitted for review and manufacture shall not commence prior to the return of un-amended shop drawings

Rev Date Drawn

nendments


Riva Ceramica Showroom

284 Bay Street Brighton VIC 3186

PRICING ISSUE NOT FOR CONSTRUCTION

Sales Elevations INT 301



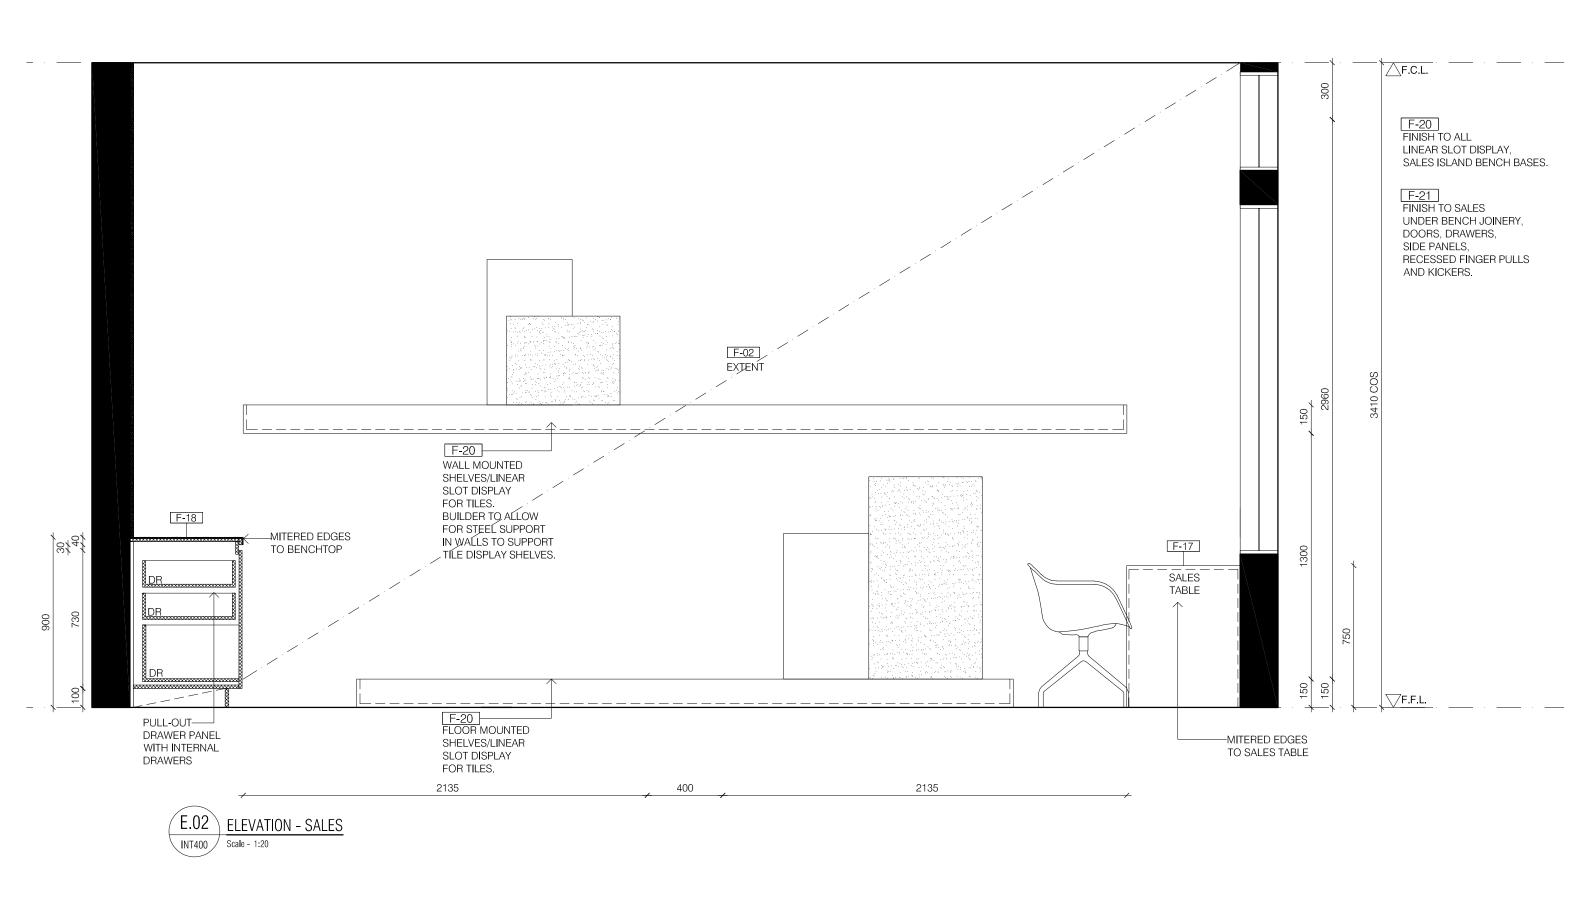




Builders/Contractors shall verify all dimensions and conditions on Bulders/Contractors shall verify all dimensions and conditions on site pior to any commencement of works. Dimensions shown are nominal. Figured dimensions should take precedence over scaled dimensions. Any discrepancies are to be made known to the Nido Studio prior to any work commencing on site. All shop drawings shall be submitted for review and manufacture shall not commence prior to the return of un-amended shop drawings

Riva Ceramica Showroom

284 Bay Street Brighton VIC 3186

PRICING ISSUE NOT FOR CONSTRUCTION **Showroom Elevations INT 302**

1:20 @A3 Date 04.08.2023 Pricing ssue EP Drawn

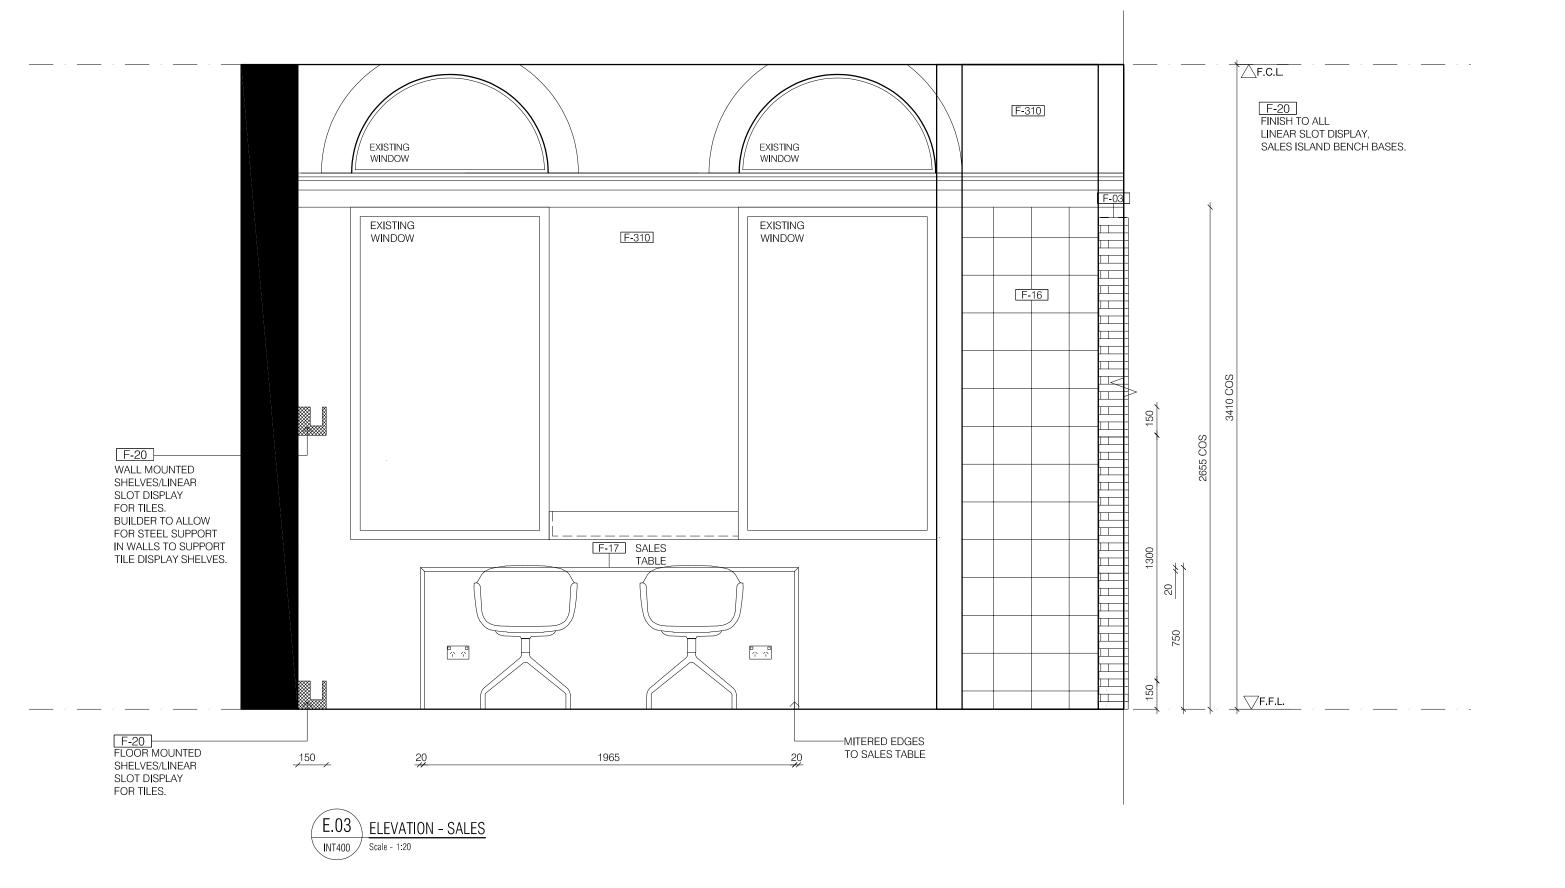



Builders/Contractors shall verify all dimensions and conditions on site prior to any commencement of works. Dimensions shown are nominal. Figured dimensions should take precedence over scaled dimensions. Any discrepancies are to be made known to the Nido Studio prior to any work commencing on site. All shop drawings shall be submitted for review and manufacture shall not commence prior to the return of un-amended shop drawings

Rev Date

Amendments

Drawn

Riva Ceramica Showroom

284 Bay Street Brighton VIC 3186

PRICING ISSUE
NOT FOR CONSTRUCTION

Sales Elevations INT 303

 Scale
 1:20 @A3

 Date
 04.08.2023

 Issue
 Pricing

 Rev

 Drawn
 EP

 Project No.
 220215








Builders/Contractors shall verify all dimensions and conditions on site prior to any commencement of works. Dimensions shown are nominal. Figured dimensions should take precedence over scaled dimensions. Any discrepancies are to be made known to the Nido Studio prior to any work commencing on site. All shop drawings shall be submitted for review and manufacture shall not commence prior to the return of un-amended shop drawings

lev Date Drawn


Riva Ceramica Showroom

284 Bay Street Brighton VIC 3186

PRICING ISSUE NOT FOR CONSTRUCTION

 



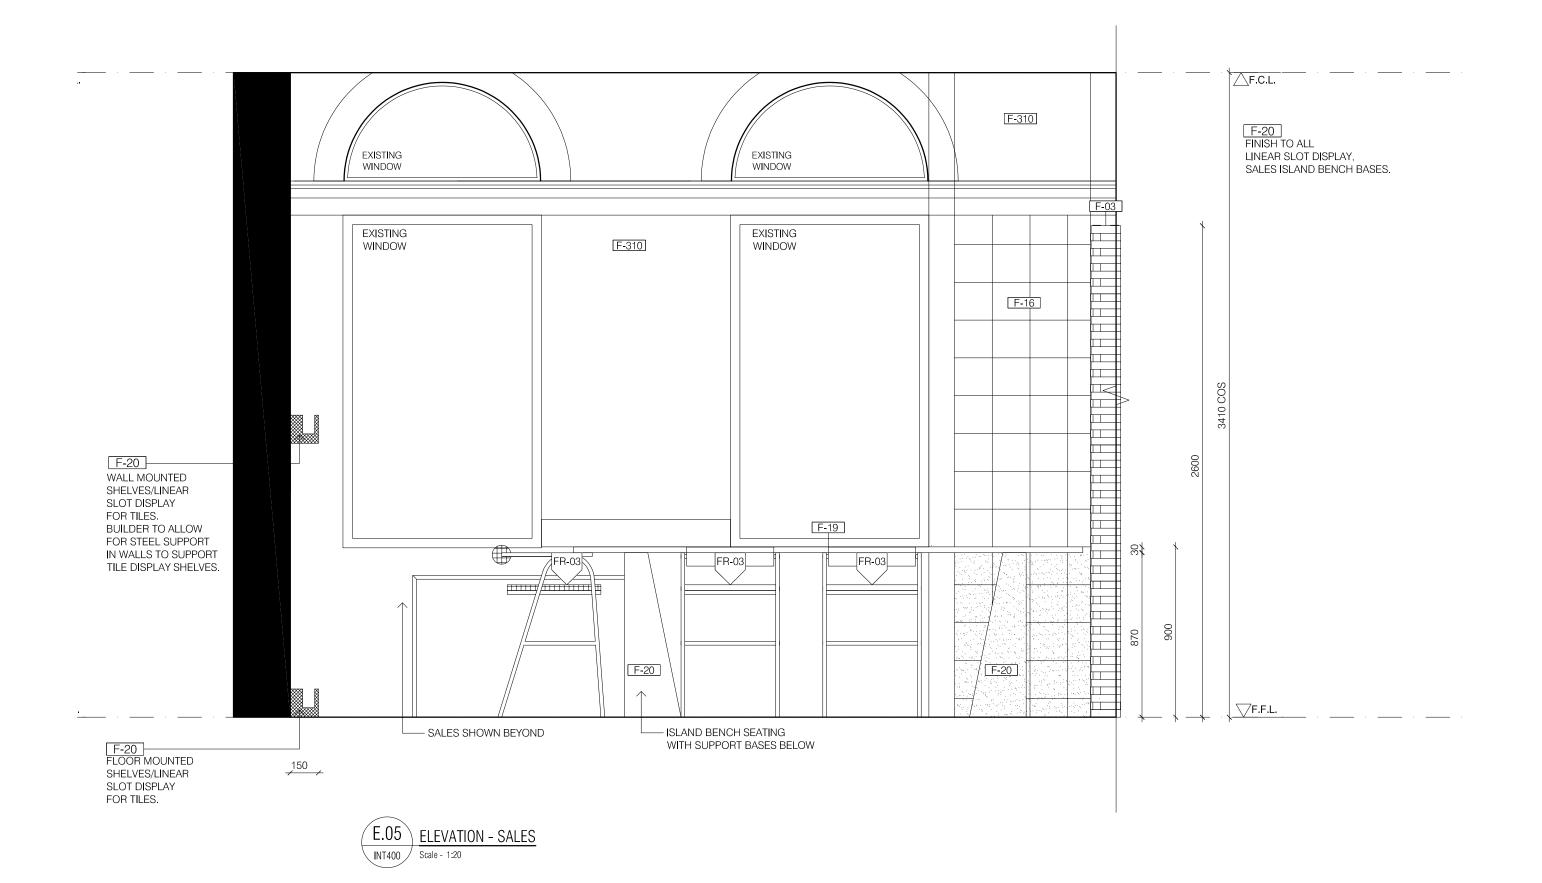



Builders/Contractors shall verify all dimensions and conditions on site prior to any commencement of works. Dimensions shown are nominal. Figured dimensions should take precedence over scaled dimensions. Any discrepancies are to be made known to the Nido Studio prior to any work commencing on site. All shop drawings shall be submitted for review and manufacture shall not commence prior to the return of un-amended shop drawings

Rev Date

Amendments

Drawn

Riva Ceramica Showroom

284 Bay Street Brighton VIC 3186

PRICING ISSUE
NOT FOR CONSTRUCTION

Sales Elevations INT 305

 Scale
 1:20 @A3

 Date
 04.08.2023


 Issue
 Pricing

 Rev

 Drawn
 EP

 Project No.
 220215



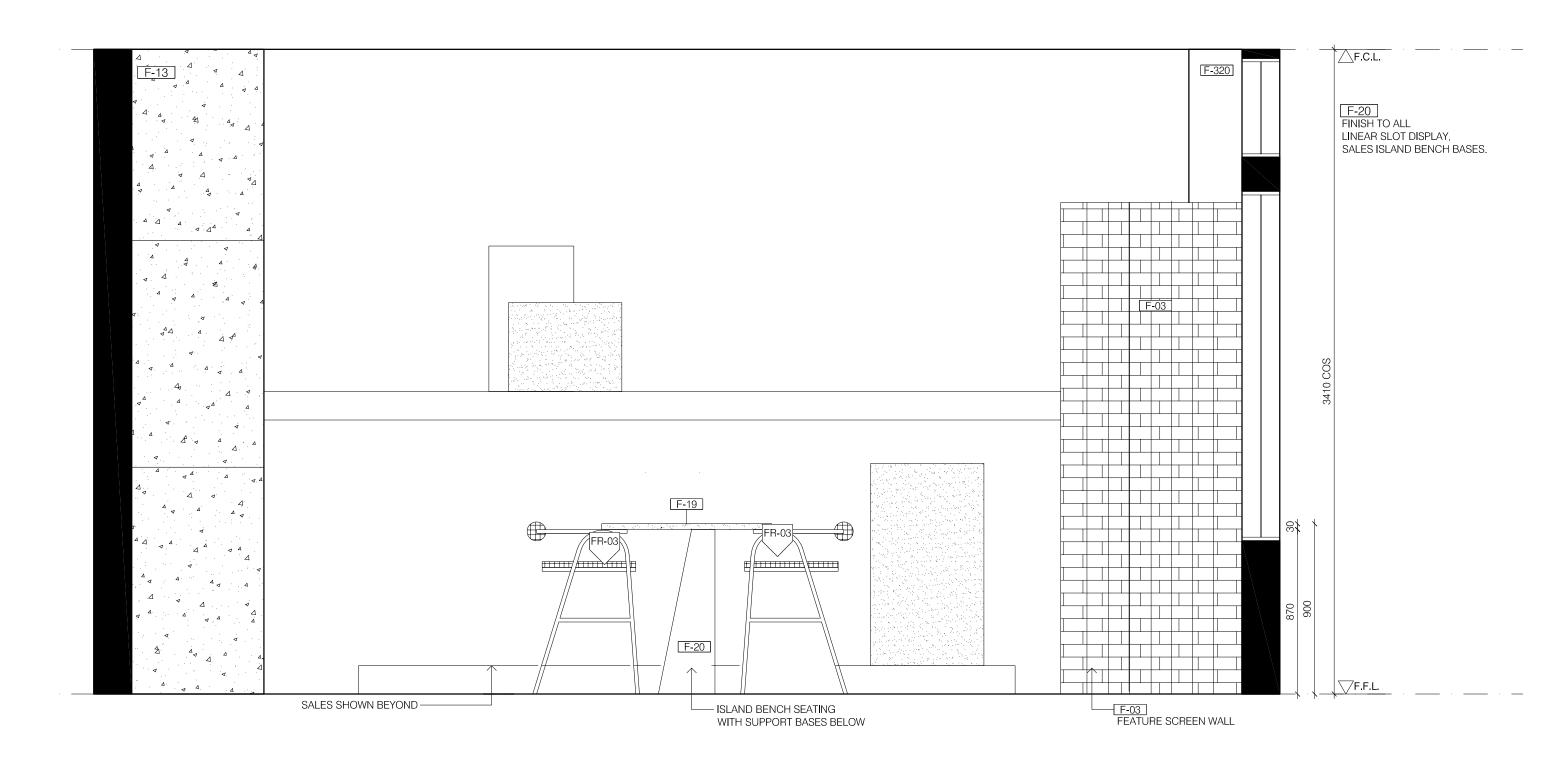





Builders/Contractors shall verify all dimensions and conditions on site prior to any commencement of works, Dimensions shown are normial. Figured dimensions should take precedence over scaled dimensions. Any discrepancies are to be made known to the Nido Studio prior to any work commencing on site. All shop drawings shall be submitted for review and manufacture shall not commence prior to the return of un-amended shop drawings

Rev Date Drawn


Amendment

Riva Ceramica Showroom


284 Bay Street Brighton VIC 3186

PRICING ISSUE
NOT FOR CONSTRUCTION

Sales Elevations INT 306

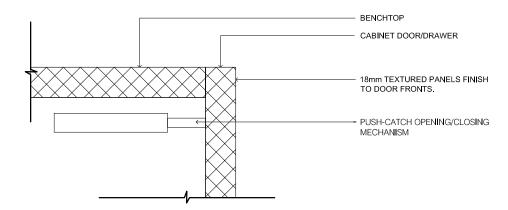



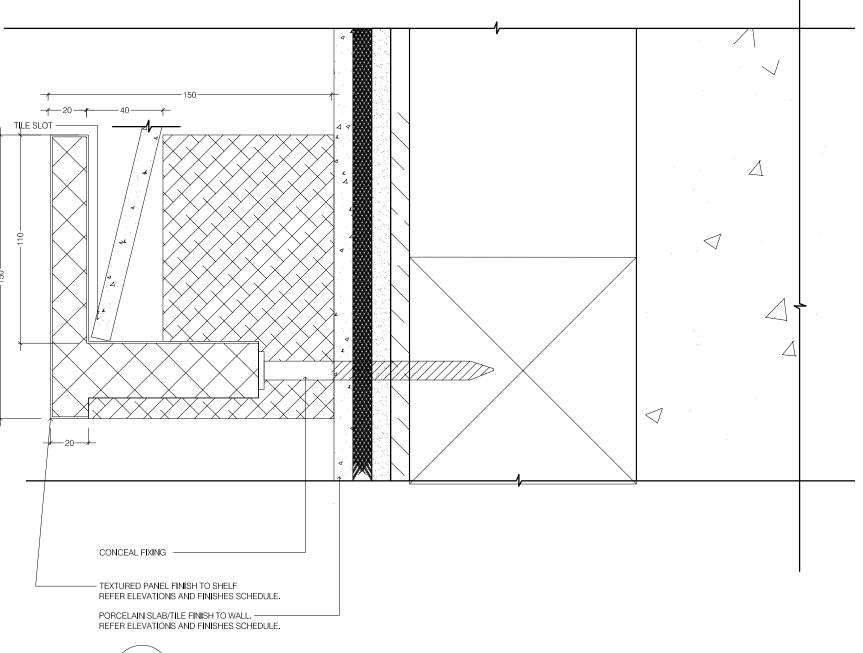

D.02 SECTION DETAIL - WALL MOUNTED TILE DISPLAY SHELF
Scale - 1:2



This work is copyright and owned by Nido Studio. Apart from any use permitted by the Copyright Act 1968, no part may be copied by any process, reproduced, altered, published, modified or electronically stored without the prior permission of Nido Studio. This work is solely used for the purpose and site in which it has been prepared by Nido Studio. Any other use without the express permission of Nido Studio is strictly prohibited.


Builders/Contractors shall verify all dimensions and conditions on site prior to any commencement of works. Dimensions shown are nominal. Figured dimensions should take precedence over scaled dimensions. Any discrepancies are to be made known to the Nido Studio prior to any work commencing on site. All shop drawings shall be submitted for review and manufacture shall not commence prior to the return of un-amended shop drawings

Date Drawn Amendr

Riva Ceramica Showroom

284 Bay Street Brighton VIC 3186

PRICING ISSUE
NOT FOR CONSTRUCTION

 

 Scale
 1:20 @A3

 Date
 04.08.2023


 Issue
 Pricing

 Rev

 Drawn
 EP

 Project No.
 220215



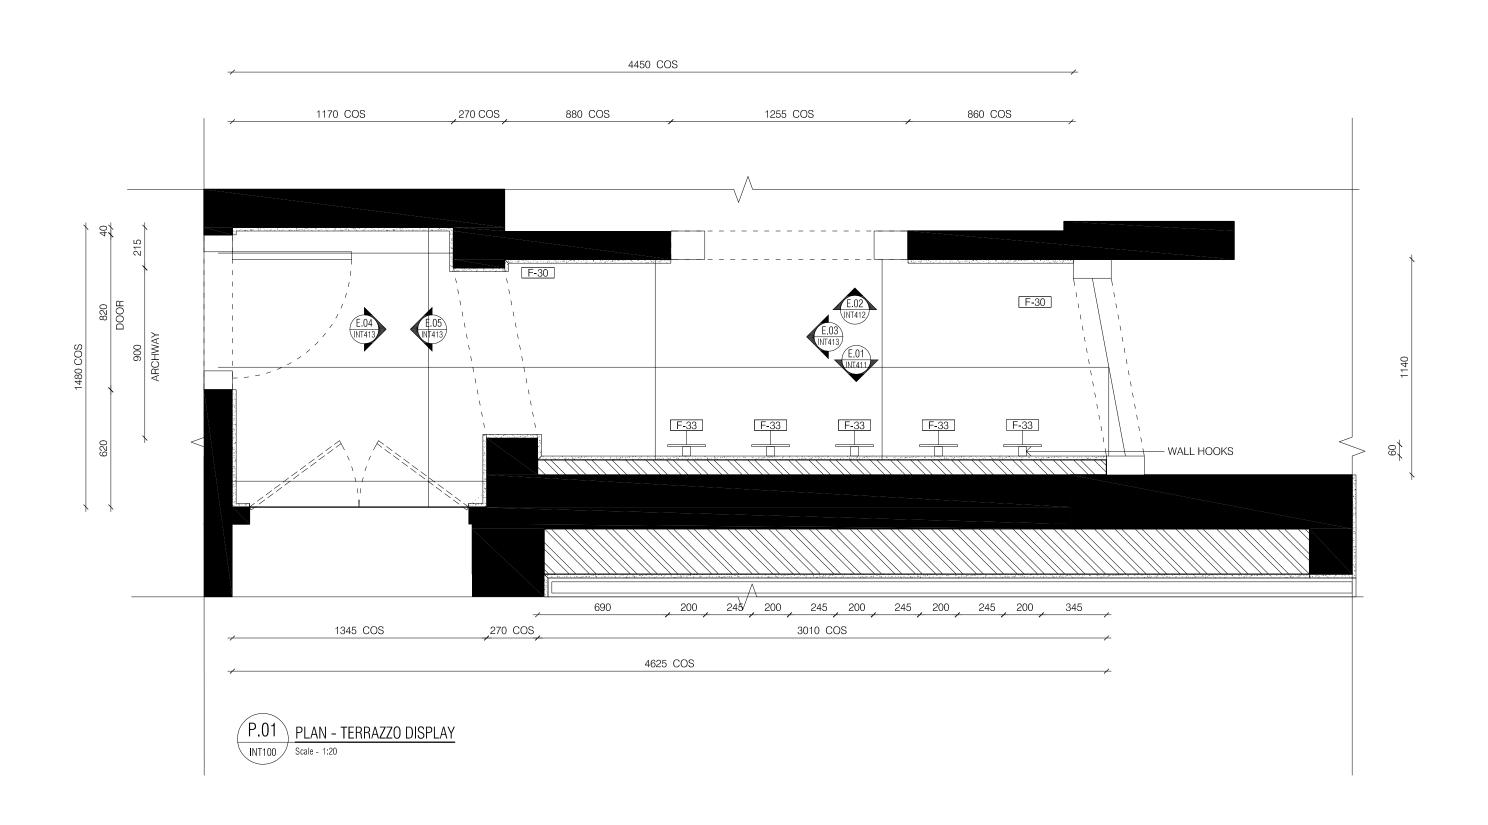



Builders/Contractors shall verify all dimensions and conditions on site prior to any commencement of works. Dimensions shown are nominal. Figured dimensions should take precedence over scaled dimensions. Any discrepancies are to be made known to the Nido Studio prior to any work commencing on site. All shop drawings shall be submitted for review and manufacture shall not commence prior to the return of un-amended shop drawings


Drawn

Riva Ceramica Showroom

284 Bay Street Brighton VIC 3186

PRICING ISSUE NOT FOR CONSTRUCTION Terrazzo Display Plan INT 410

1:20 @A3 Date 04.08.2023 ssue Pricing Rev EP Drawn

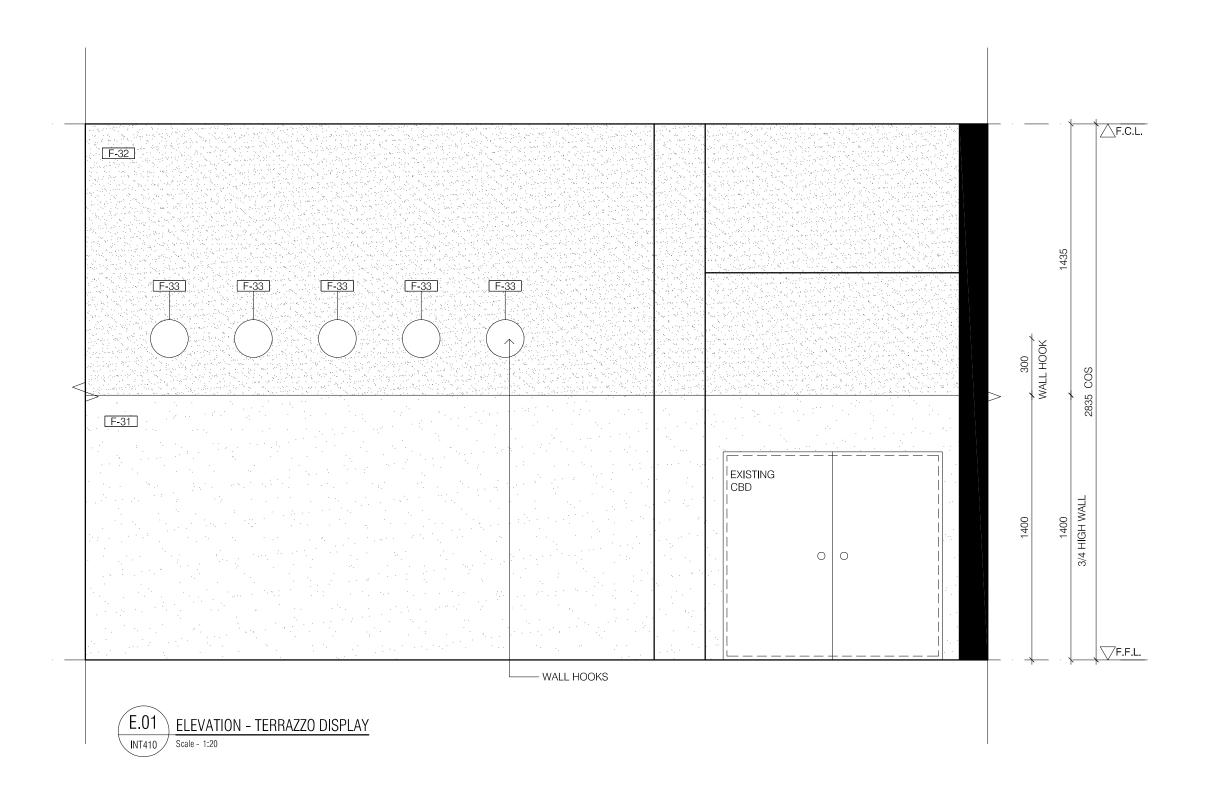



Builders/Contractors shall verify all dimensions and conditions on Bulders/Contractors shall verify all dimensions and conditions on site pior to any commencement of works. Dimensions shown are nominal. Figured dimensions should take precedence over scaled dimensions. Any discrepancies are to be made known to the Nido Studio prior to any work commencing on site. All shop drawings shall be submitted for review and manufacture shall not commence prior to the return of un-amended shop drawings Date

Amendments


Drawn

Riva Ceramica Showroom

284 Bay Street Brighton VIC 3186

PRICING ISSUE NOT FOR CONSTRUCTION

1:20 @A3 Date 04.08.2023 Pricing EP 220215

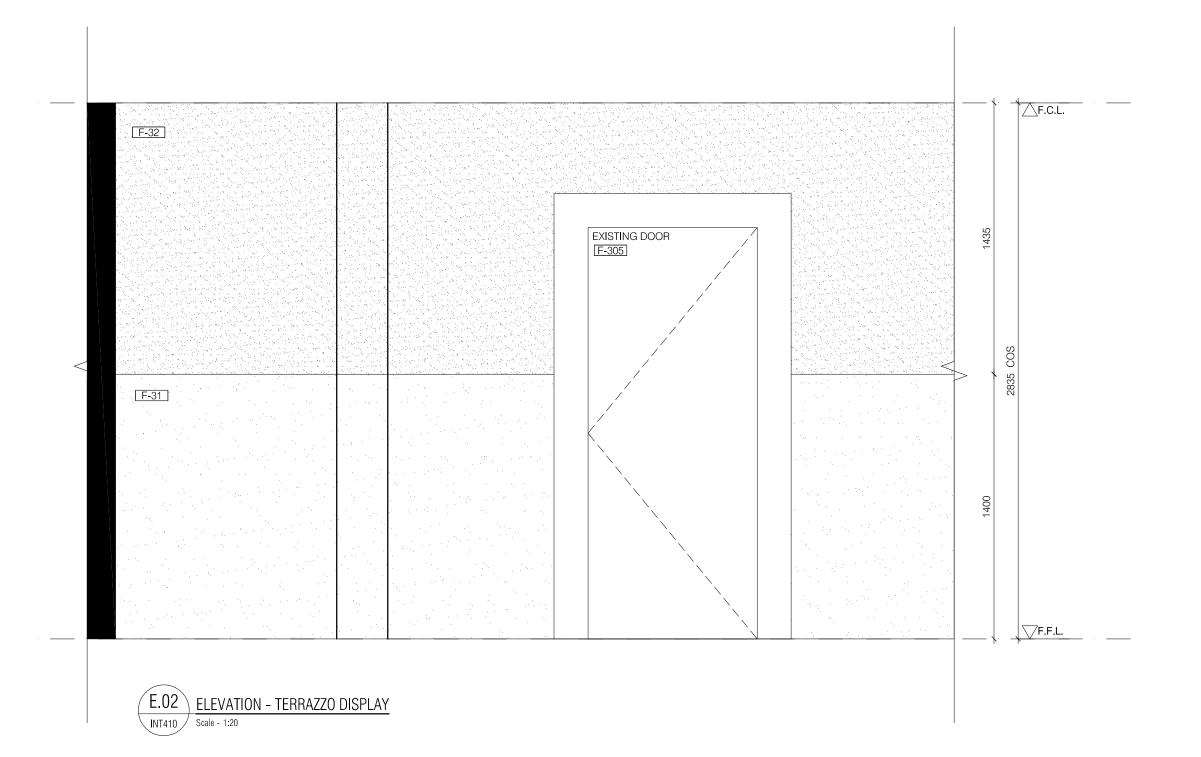



Builders/Contractors shall verify all dimensions and conditions on site prior to any commencement of works. Dimensions shown are nominal. Figured dimensions should take precedence over scaled dimensions. Any discrepancies are to be made known to the Nido Studio prior to any work commencing on site. All shop drawings shall be submitted for review and manufacture shall not commence prior to the return of un-amended shop drawings

Date


Drawn

Riva Ceramica Showroom

284 Bay Street Brighton VIC 3186

PRICING ISSUE

1:20 @A3 Date 04.08.2023 Pricing EP Drawn 220215 Project No.

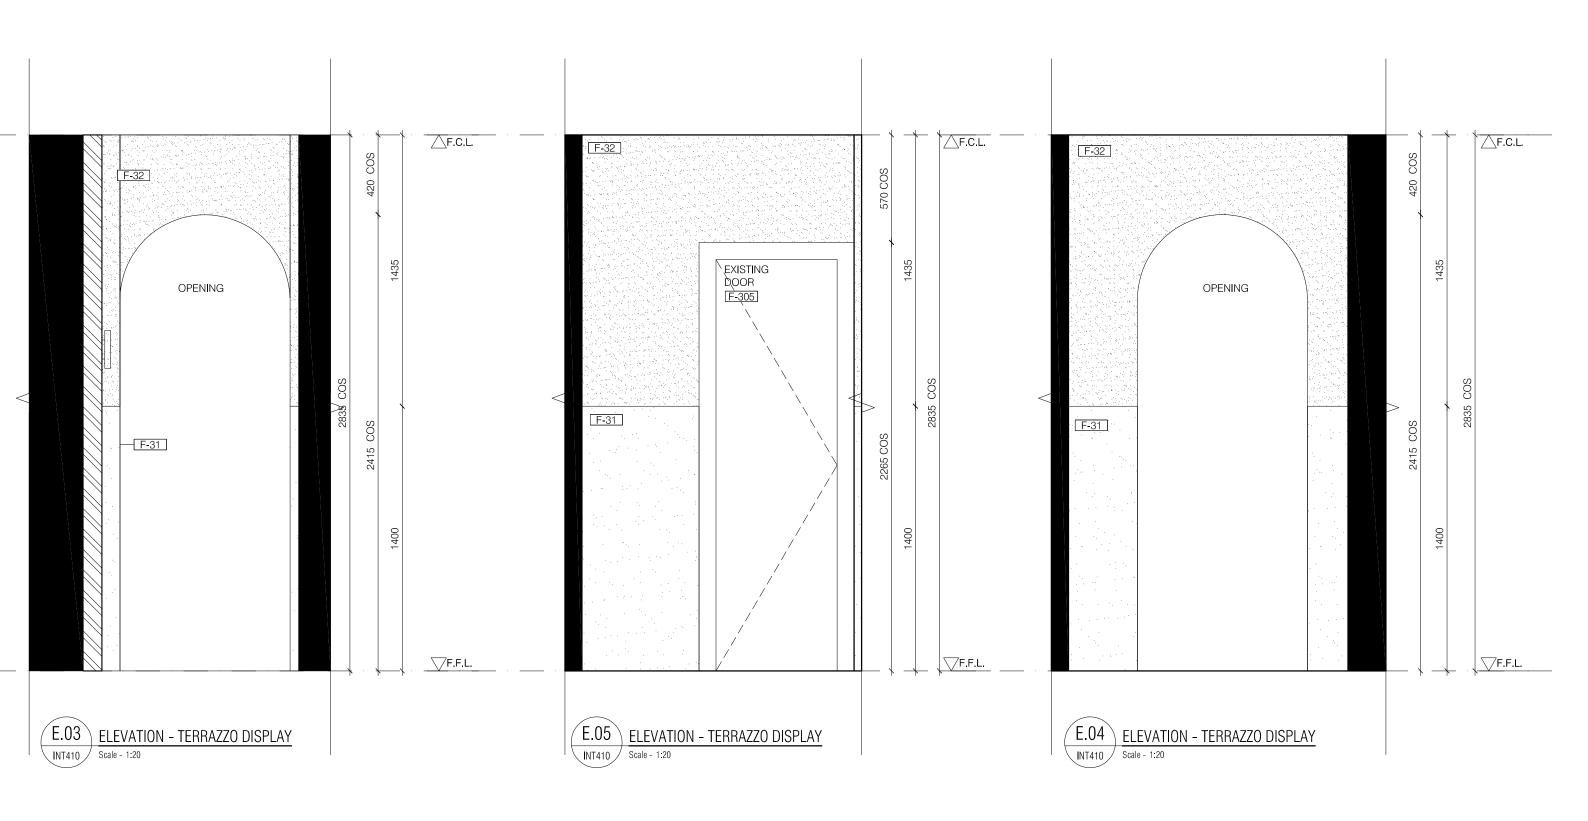




Builders/Contractors shall verify all dimensions and conditions on site prior to any commencement of works. Dimensions shown are nominal. Figured dimensions should take precedence over scaled dimensions. Any discrepancies are to be made known to the Nido Studio prior to any work commencing on site. All shop drawings shall be submitted for review and manufacture shall not commence prior to the return of un-amended shop drawings

Rev Date Drawn

Riva Ceramica Showroom

284 Bay Street Brighton VIC 3186

PRICING ISSUE
NOT FOR CONSTRUCTION

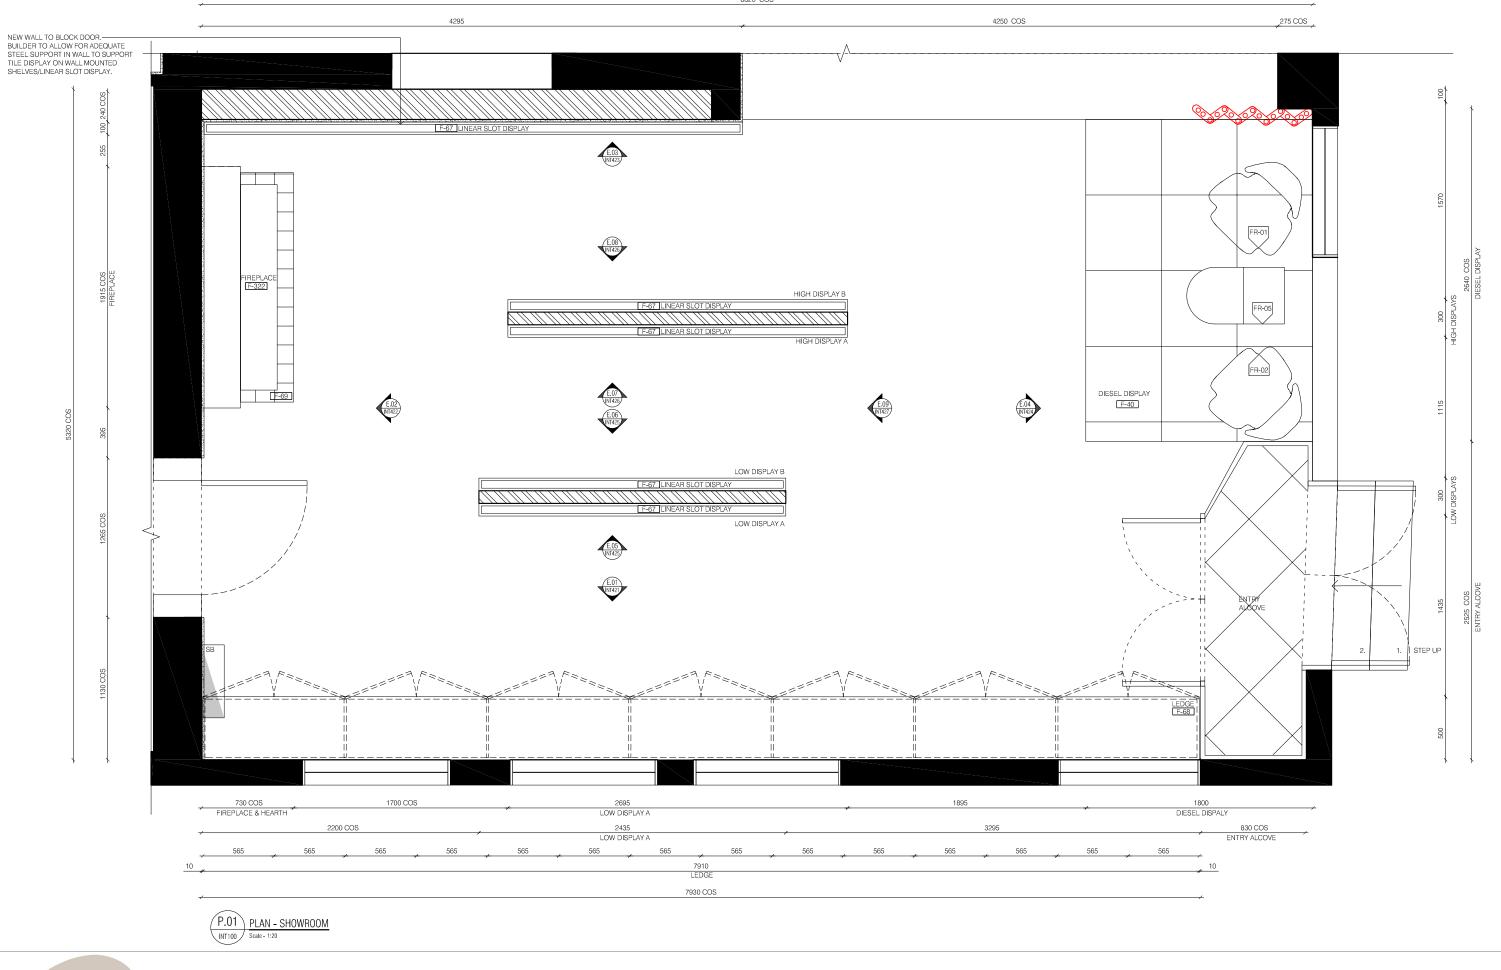



Builders/Contractors shall verify all dimensions and conditions on site prior to any commencement of works. Dimensions shown are nominal. Figured dimensions should take precedence over scaled dimensions. Any discrepancies are to be made known to the Nido Studio prior to any work commencing on site. All shop drawings shall be submitted for review and manufacture shall not commence prior to the return of un-amended shop drawings

Date Drawn Amenda


Riva Ceramica Showroom

284 Bay Street Brighton VIC 3186

PRICING ISSUE NOT FOR CONSTRUCTION

Showroom Plan INT 420



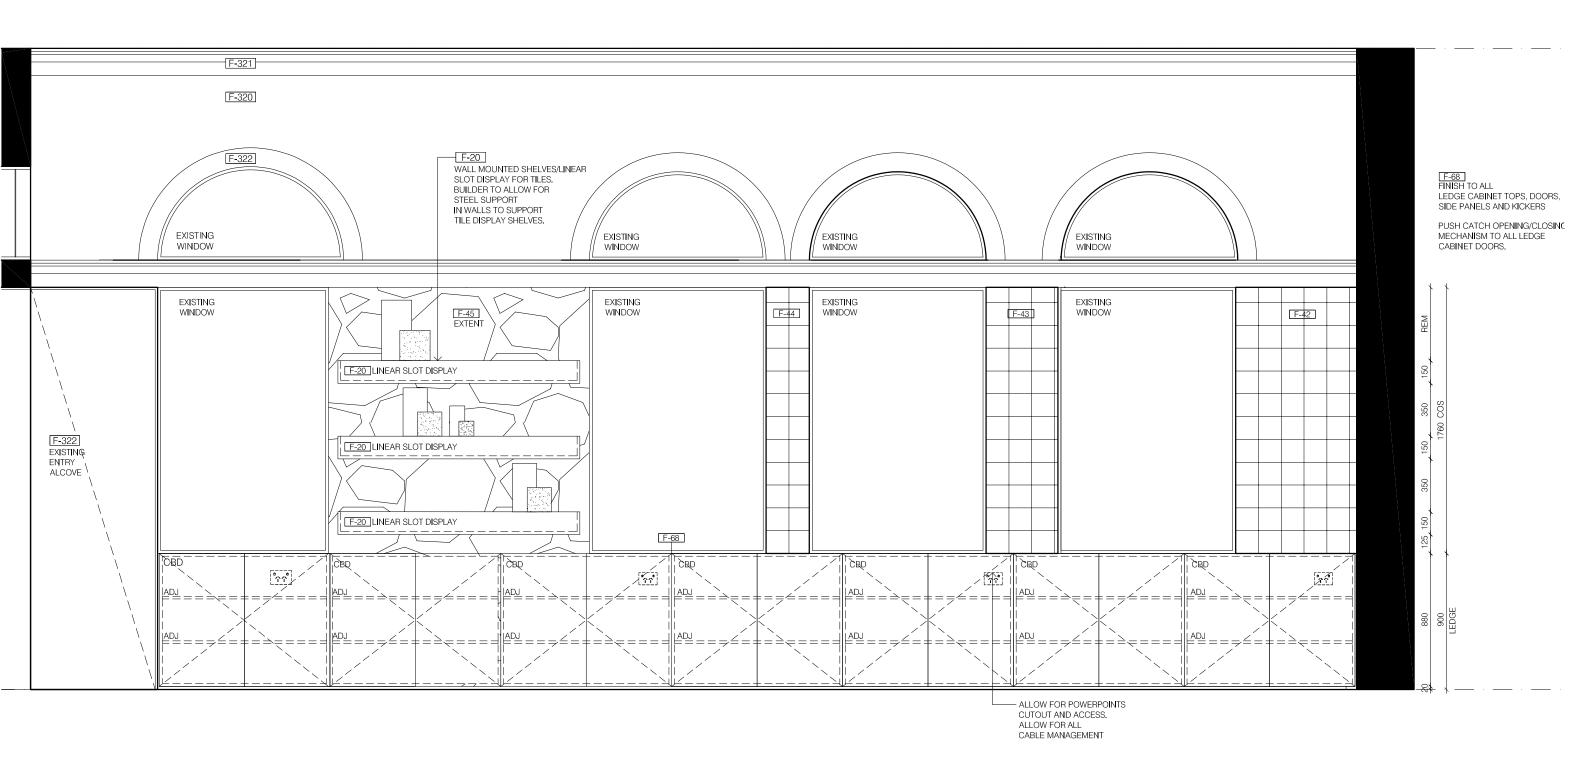

(E.01) ELEVATION - SHOWROOM | INT420 | Scale - 1:20




284 Bay Street Brighton VIC 3186

PRICING ISSUE NOT FOR CONSTRUCTION

1:20 @A3 Date 04.08.2023 Pricing EP

Drawn Project No. 220215

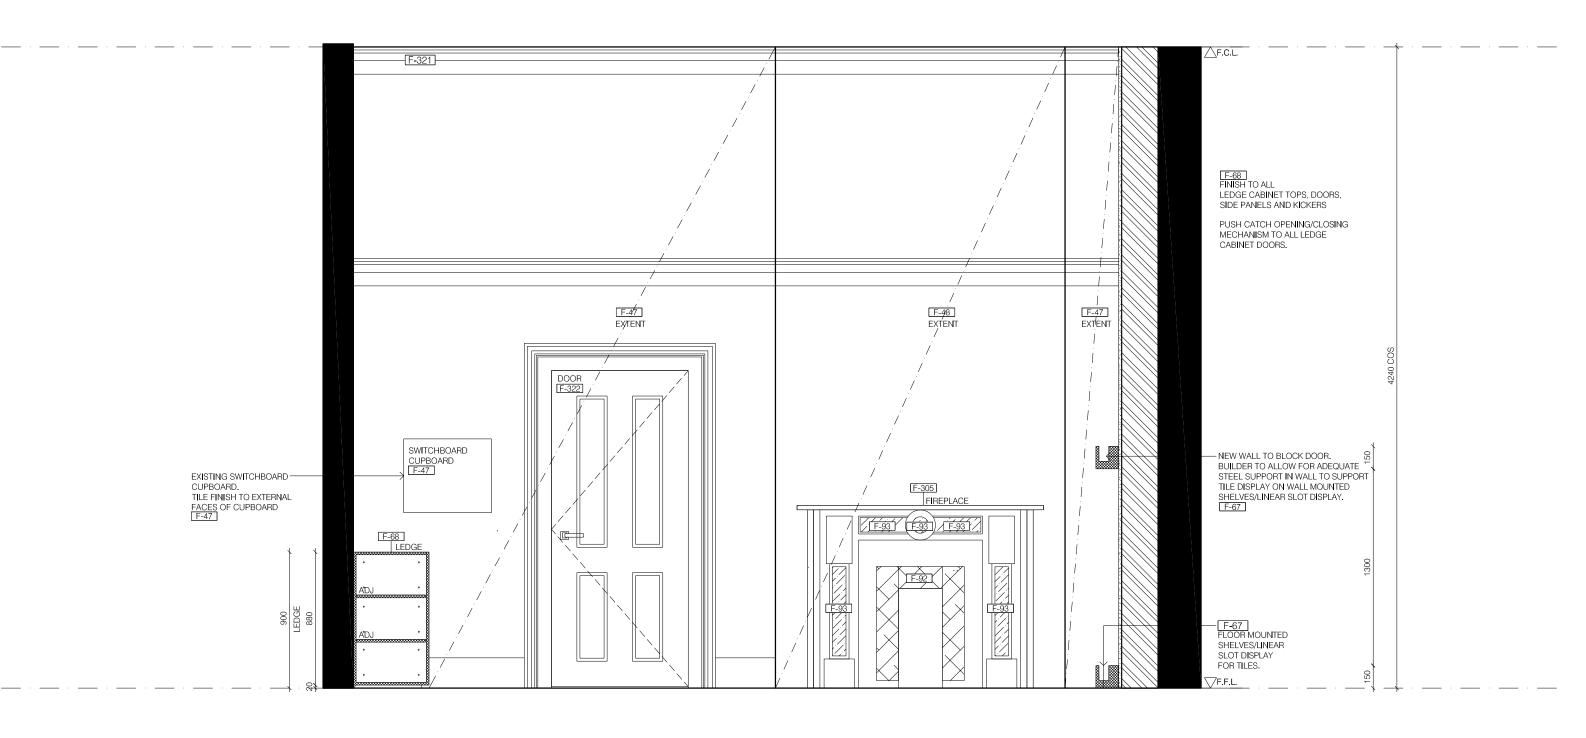





Builders/Contractors shall verify all dimensions and conditions on Bulders/Contractors shall verify all dimensions and conditions on site pior to any commencement of works. Dimensions shown are nominal. Figured dimensions should take precedence over scaled dimensions. Any discrepancies are to be made known to the Nido Studio prior to any work commencing on site. All shop drawings shall be submitted for review and manufacture shall not commence prior to the return of un-amended shop drawings Date

Amendments


Drawn

Riva Ceramica Showroom

284 Bay Street Brighton VIC 3186

PRICING ISSUE NOT FOR CONSTRUCTION **Showroom Elevation** INT 422

1:20 @A3 Date 04.08.2023 Pricing ssue Rev EP Drawn

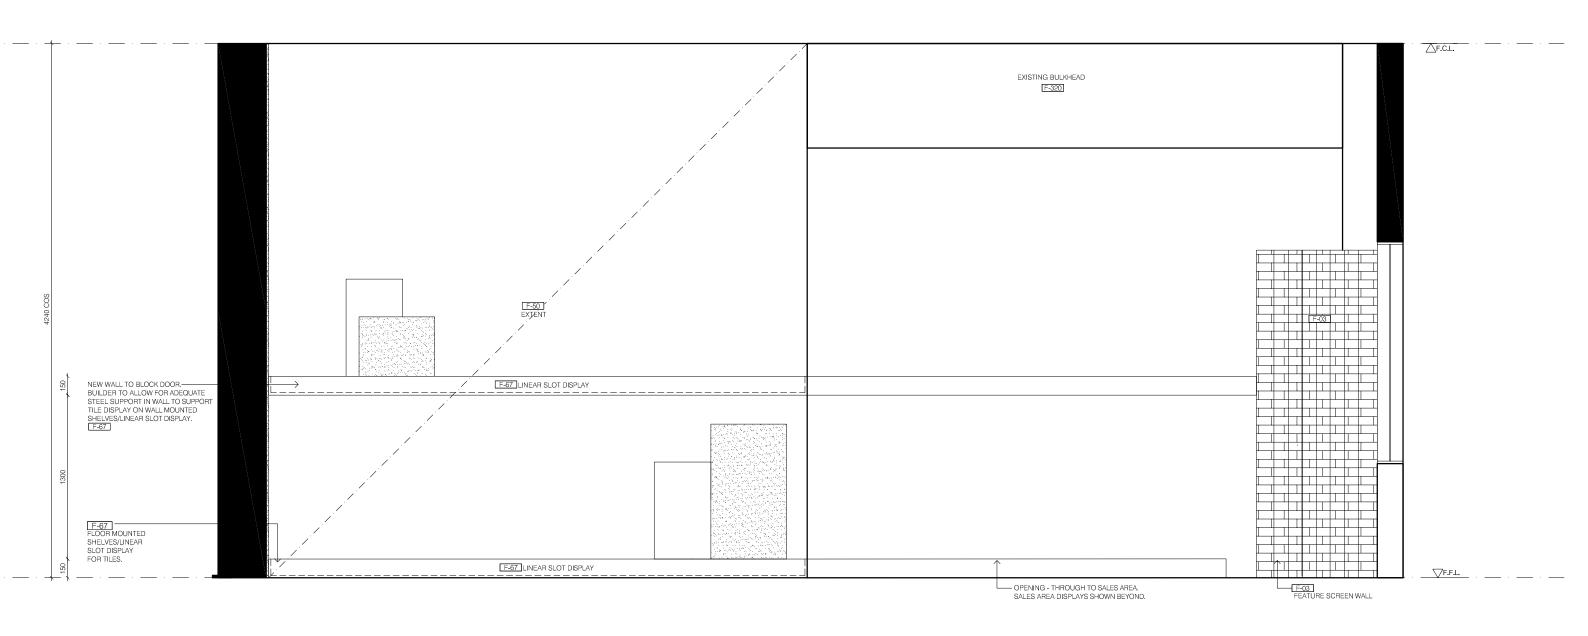

E.03 ELEVATION - SHOWROOM Scale - 1:20



This work is copyright and owned by Nido Studio. Apart from any use permitted by the Copyright Act 1968, no part may be copied by any process, reproduced, altered, published, modified or electronically stored without the prior permission of Nido Studio. This work is solely used for the purpose and site in which it has been prepared by Nido Studio. Any other use without the express permission of Nido Studio is strictly prohibited.

Builders/Contractors shall verify all dimensions and conditions on Bulders/Contractors shall verify all dimensions and conditions on site pior to any commencement of works. Dimensions shown are nominal. Figured dimensions should take precedence over scaled dimensions. Any discrepancies are to be made known to the Nido Studio prior to any work commencing on site. All shop drawings shall be submitted for review and manufacture shall not commence prior to the return of un-amended shop drawings Date

Drawn Amendments Riva Ceramica Showroom


284 Bay Street Brighton VIC 3186

PRICING ISSUE NOT FOR CONSTRUCTION

Showroom Elevation INT 423 1:20 @A3

Date 04.08.2023 Pricing EP 220215

ssue Rev Drawn Project No.

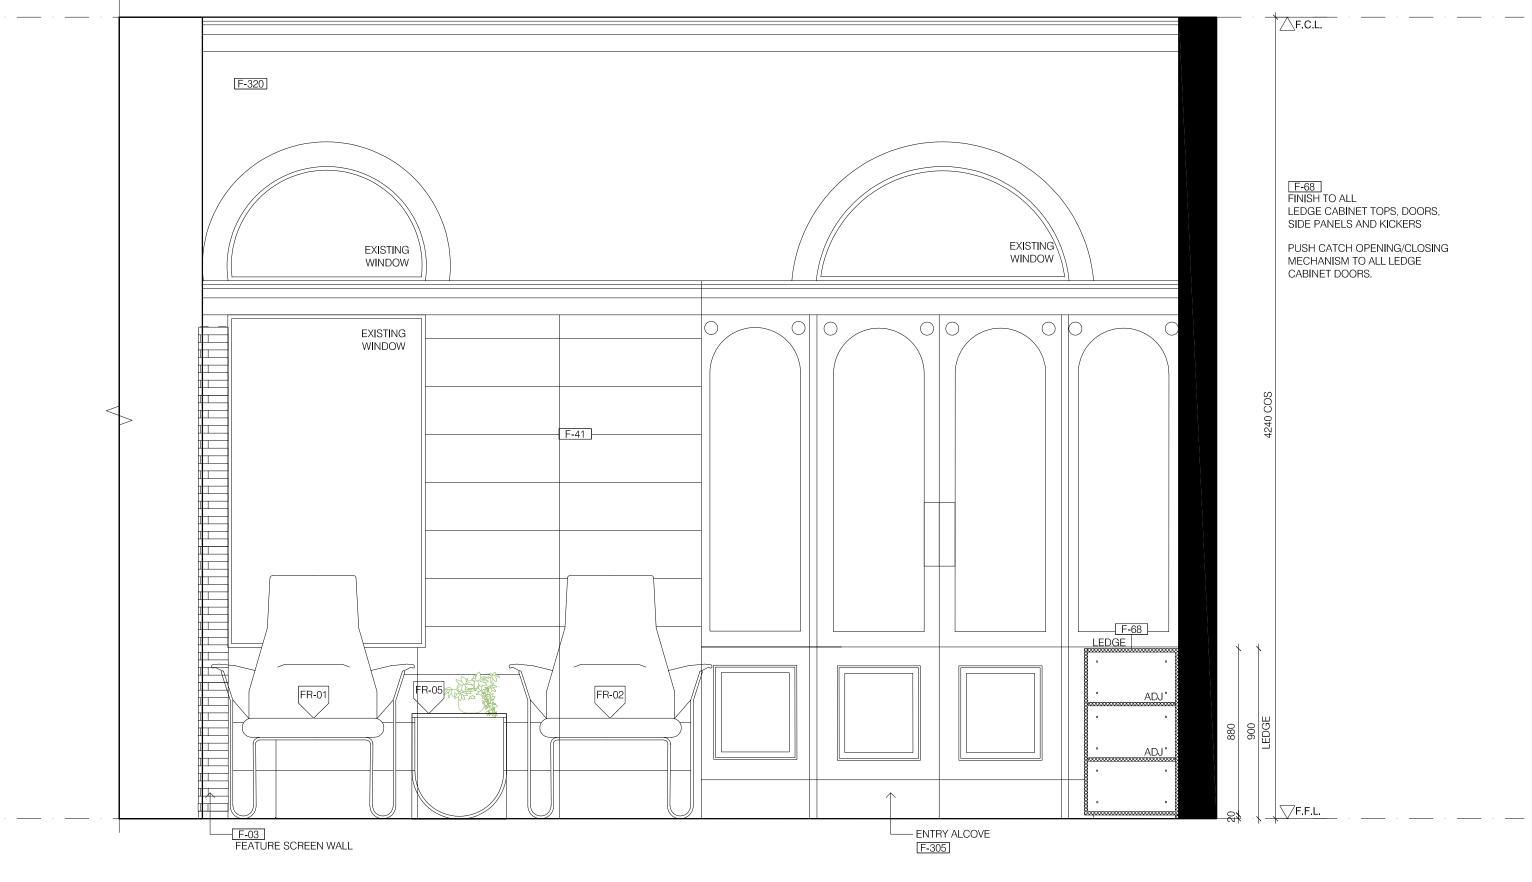






Builders/Contractors shall verify all dimensions and conditions on Bulders/Contractors shall verify all dimensions and conditions on site pior to any commencement of works. Dimensions shown are nominal. Figured dimensions should take precedence over scaled dimensions. Any discrepancies are to be made known to the Nido Studio prior to any work commencing on site. All shop drawings shall be submitted for review and manufacture shall not commence prior to the return of un-amended shop drawings Drawn

Riva Ceramica Showroom

284 Bay Street Brighton VIC 3186

PRICING ISSUE NOT FOR CONSTRUCTION **Showroom Elevation** INT 424

1:20 @A3 Date 04.08.2023 ssue Pricing Rev EP Drawn

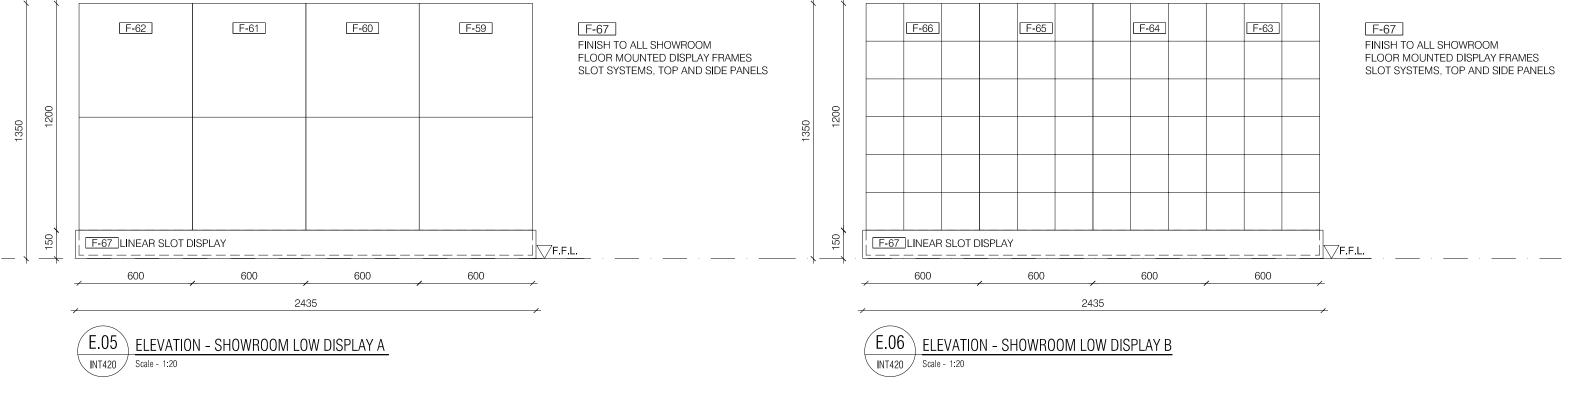



Builders/Contractors shall verify all dimensions and conditions on Bulders/Contractors shall verify all dimensions and conditions on site pior to any commencement of works. Dimensions shown are nominal. Figured dimensions should take precedence over scaled dimensions. Any discrepancies are to be made known to the Nido Studio prior to any work commencing on site. All shop drawings shall be submitted for review and manufacture shall not commence prior to the return of un-amended shop drawings

Amendments

Drawn


Riva Ceramica Showroom

284 Bay Street Brighton VIC 3186

PRICING ISSUE NOT FOR CONSTRUCTION **Showroom Elevations** INT 425

1:20 @A3 Date 04.08.2023 Pricing EP 220215

ssue Rev Drawn Project No.

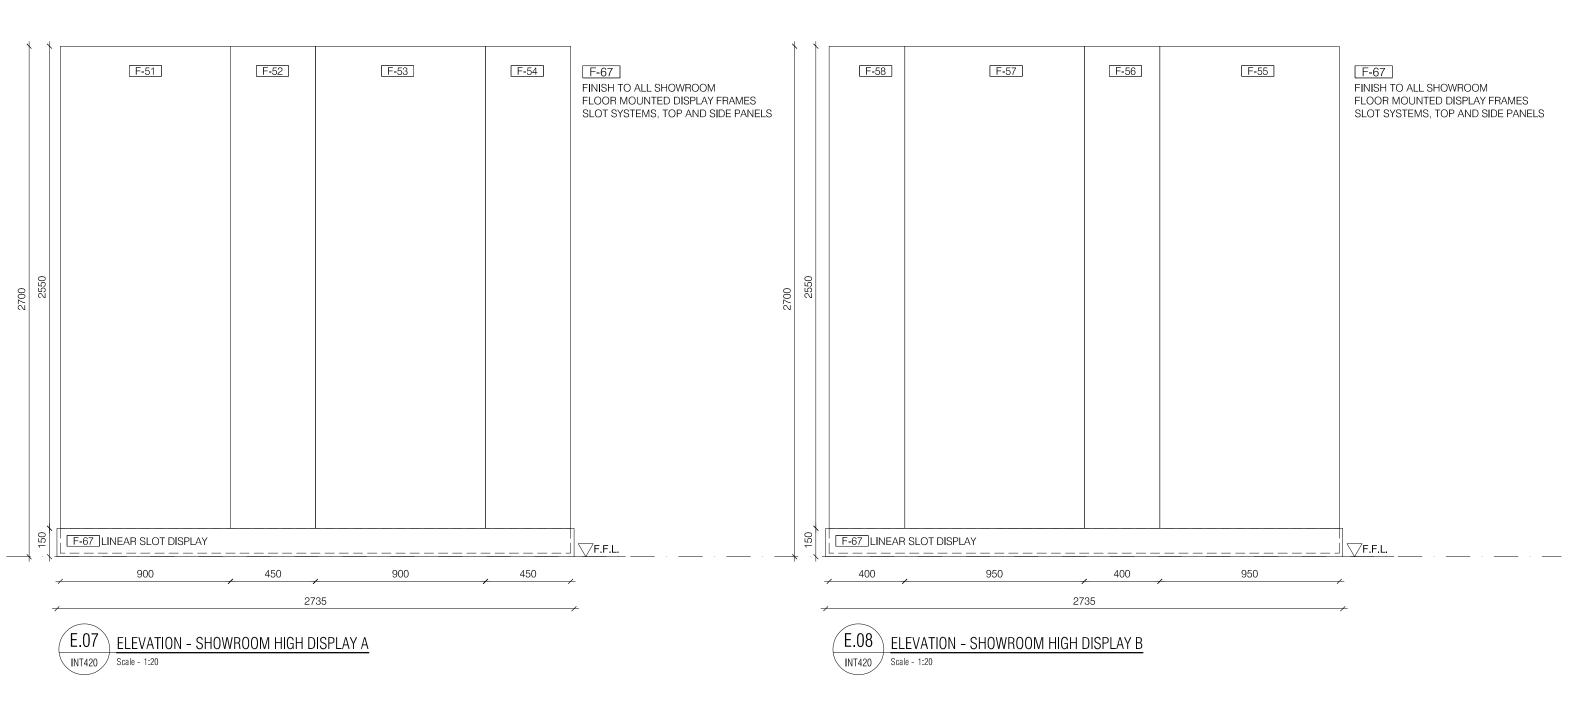



Builders/Contractors shall verify all dimensions and conditions on Bulders/Contractors shall verify all dimensions and conditions on site pior to any commencement of works. Dimensions shown are nominal. Figured dimensions should take precedence over scaled dimensions. Any discrepancies are to be made known to the Nido Studio prior to any work commencing on site. All shop drawings shall be submitted for review and manufacture shall not commence prior to the return of un-amended shop drawings

Riva Ceramica Showroom

284 Bay Street Brighton VIC 3186


PRICING ISSUE

NOT FOR CONSTRUCTION

Date ssue Rev Drawn

Showroom Elevations INT 426

1:20 @A3 04.08.2023 Pricing EP Project No. 220215

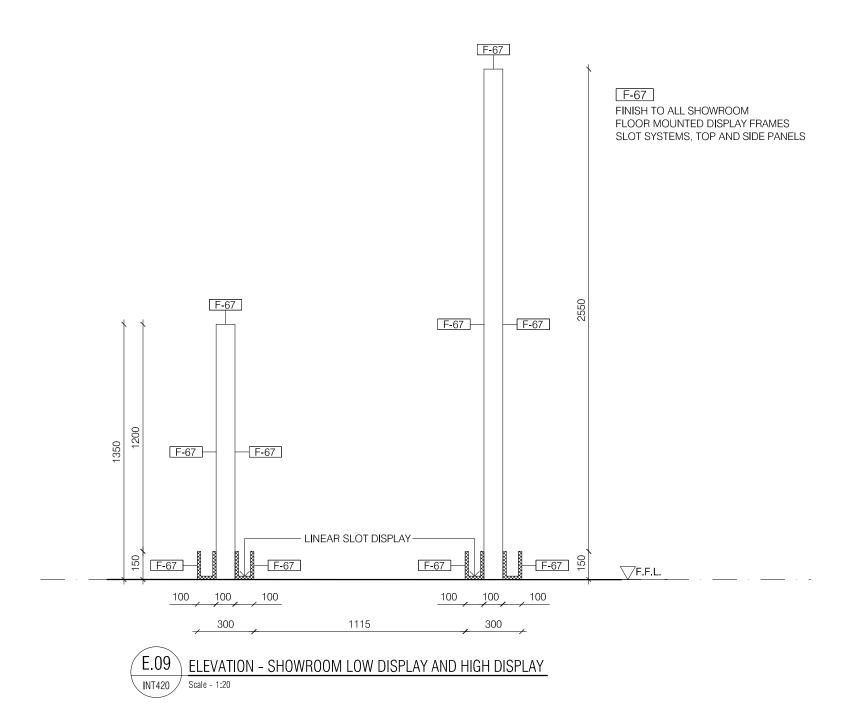



Builders/Contractors shall verify all dimensions and conditions on site prior to any commencement of works. Dimensions shown are nominal. Figured dimensions should take precedence over scaled dimensions. Any discrepancies are to be made known to the Nido Studio prior to any work commencing on site. All shop drawings shall be submitted for review and manufacture shall not commence prior to the return of un-amended shop drawings

Date

Drawn


Amendments

Riva Ceramica Showroom


284 Bay Street Brighton VIC 3186

PRICING ISSUE

1:20 @A3 Date 04.08.2023 ssue Pricing Rev EP Drawn Project No. 220215

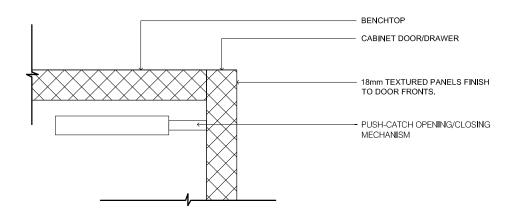



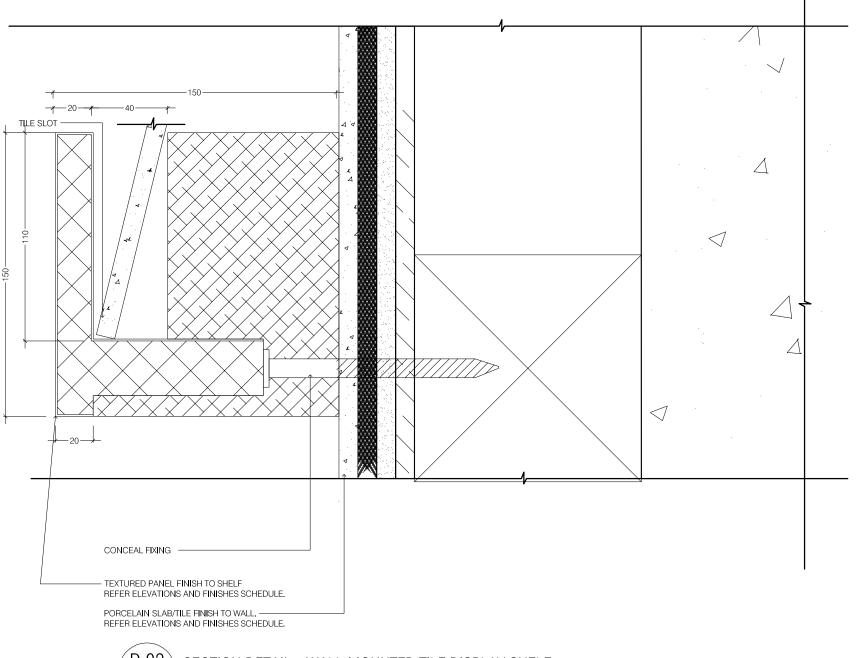

SECTION DETAIL - WALL MOUNTED TILE DISPLAY SHELF Scale - 1:2



This work is copyright and owned by Nido Studio. Apart from any use permitted by the Copyright Act 1968, no part may be copied by any process, reproduced, altered, published, modified or electronically stored without the prior permission of Nido Studio. This work is solely used for the purpose and site in which it has been prepared by Nido Studio. Any other use without the express permission of Nido Studio is strictly prohibited.

Builders/Contractors shall verify all dimensions and conditions on Bulders/Contractors shall verify all dimensions and conditions on site pior to any commencement of works. Dimensions shown are nominal. Figured dimensions should take precedence over scaled dimensions. Any discrepancies are to be made known to the Nido Studio prior to any work commencing on site. All shop drawings shall be submitted for review and manufacture shall not commence prior to the return of un-amended shop drawings

Riva Ceramica Showroom


284 Bay Street Brighton VIC 3186

PRICING ISSUE

Date NOT FOR CONSTRUCTION

INT 428 1:20 @A3 04.08.2023 Pricing EP Drawn Project No. 220215

Showroom Details

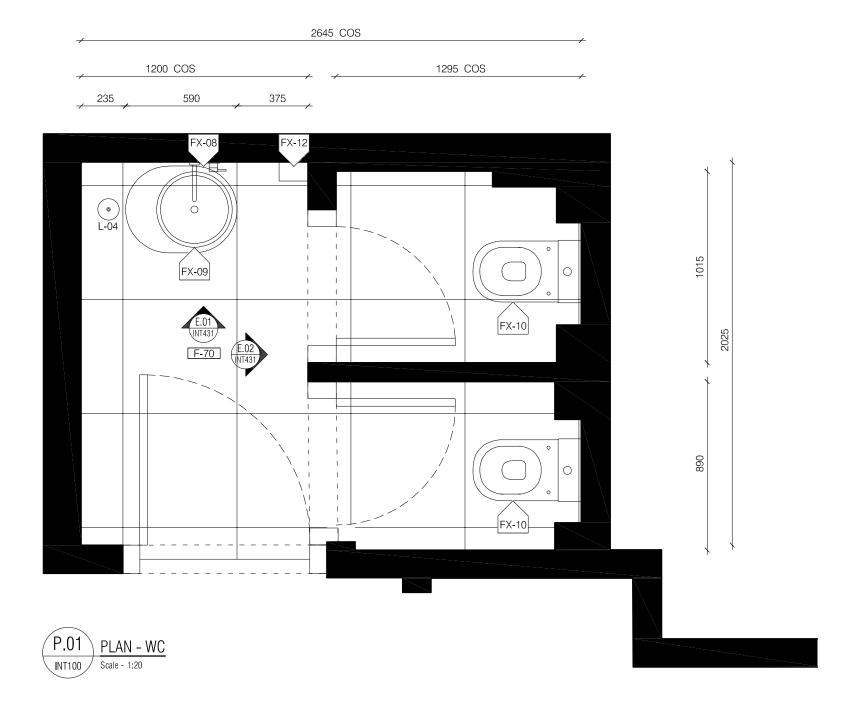



Builders/Contractors shall verify all dimensions and conditions on site prior to any commencement of works. Dimensions shown are nominal. Figured dimensions should take precedence over scaled dimensions. Any discrepancies are to be made known to the Nido Studio prior to any work commencing on site. All shop drawings shall be submitted for review and manufacture shall not commence prior to the return of un-amended shop drawings

Rev Date

Drawn

Amendments


Riva Ceramica Showroom

284 Bay Street Brighton VIC 3186

PRICING ISSUE NOT FOR CONSTRUCTION





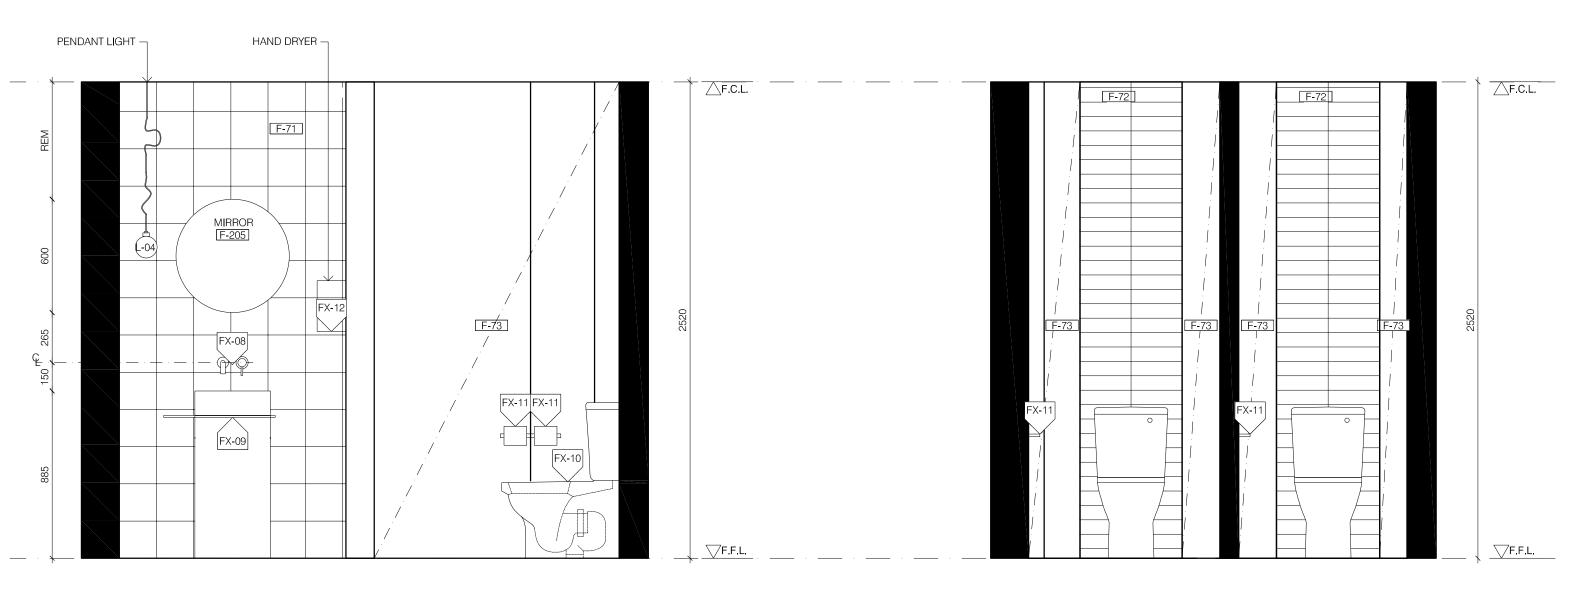










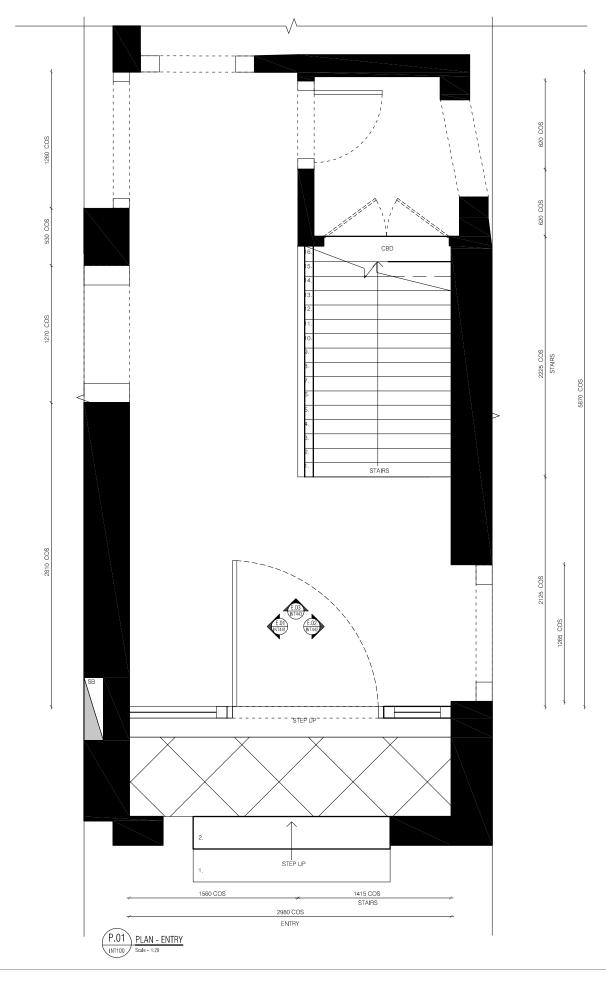



Builders/Contractors shall verify all dimensions and conditions on site prior to any commencement of works. Dimensions shown are nominal. Figured dimensions should take precedence over scaled dimensions. Any discrepancies are to be made known to the Nido Studio prior to any work commencing on site. All shop drawings shall be submitted for review and manufacture shall not commence prior to the return of un-amended shop drawings

Rev Date Drawn

Amendments

Riva Ceramica Showroom

284 Bay Street Brighton VIC 3186

PRICING ISSUE NOT FOR CONSTRUCTION





`__F.C.L. F-82 **EXISTING** EXISTING DOOR F-322 DOOR F-322 √F.F.L.





This work is copyright and owned by Nido Studio. Apart from any use permitted by the Copyright Act 1968, no part may be copied by any process, reproduced, altered, published, modified or electronically stored without the prior permission of Nido Studio. This work is soldy used for the purpose and site in which it has been prepared by Nido Studio. Any other use without the express permission of Nido Studio is strictly prohibited.

Builders/Contractors shall verify all dimensions and conditions on site prior to any commencement of works. Dimensions shown are nominal. Figured dimensions should take precedence over scaled dimensions. Any discrepancies are to be made known to the Nido Studio prior to any work commencing on site. All shop drawings shall be submitted for review and manufacture shall not commence prior to the return of un-amended shop drawings

Rev Date

awn

nents

Riva Ceramica Showroom

284 Bay Street Brighton VIC 3186


PRICING ISSUE NOT FOR CONSTRUCTION



220215

Scale 1:20 @A3
Date 04.08.2023
Issue Pricing
Rev Drawn EP



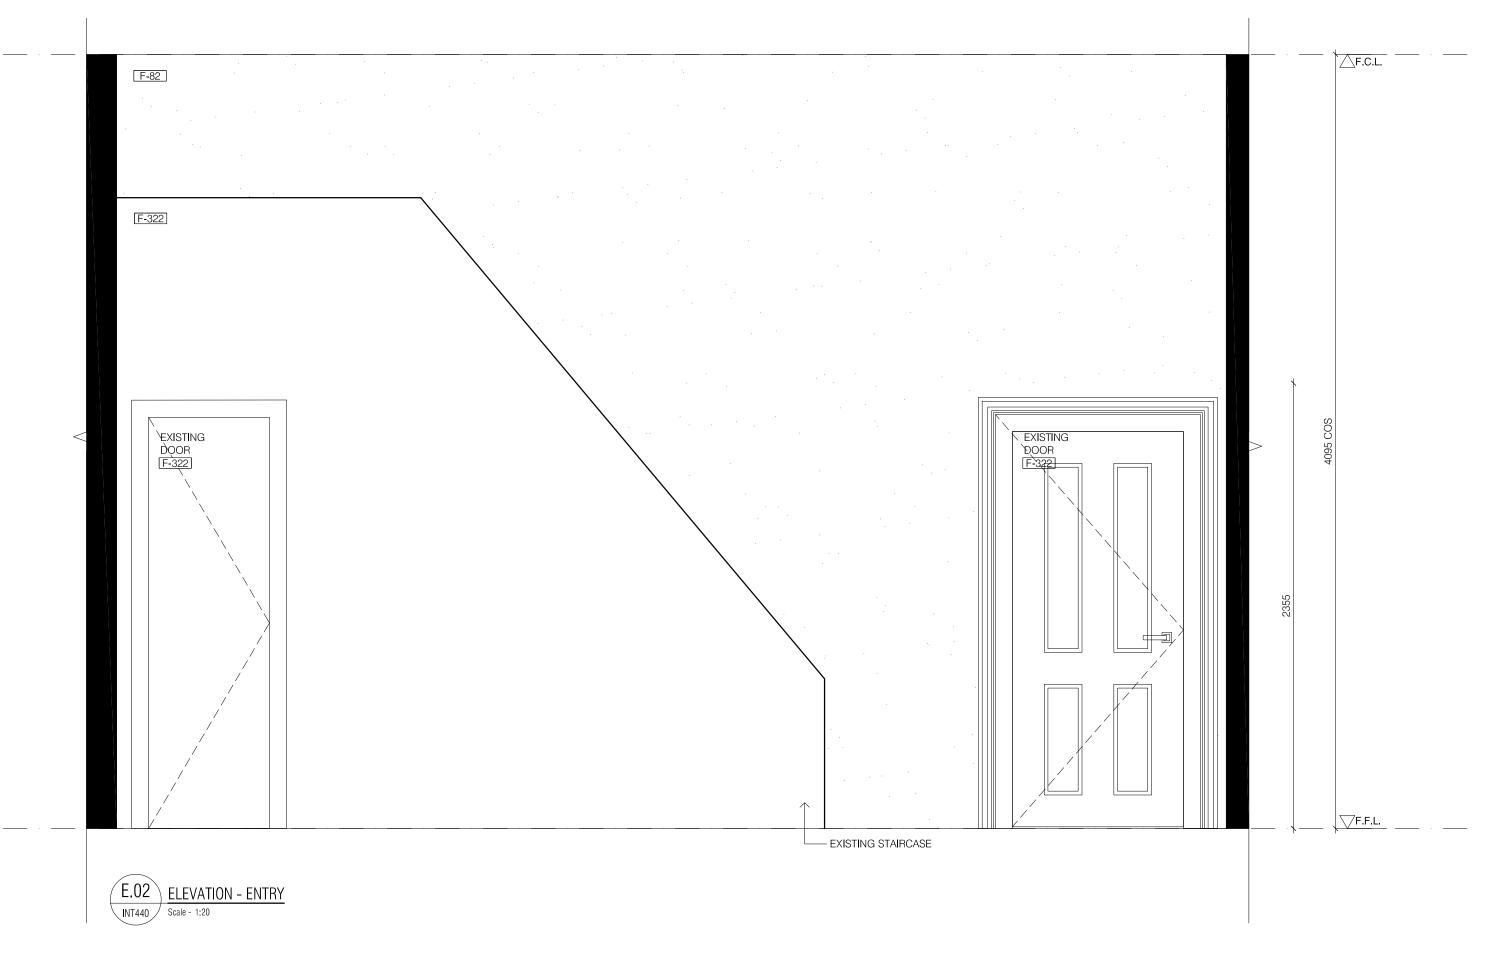



Builders/Contractors shall verify all dimensions and conditions on site prior to any commencement of works. Dimensions shown are nominal. Figured dimensions should take precedence over scaled dimensions. Any discrepancies are to be made known to the Nido Studio prior to any work commencing on site. All shop drawings shall be submitted for review and manufacture shall not commence prior to the return of un-amended shop drawings

Rev Date

Amendments


Riva Ceramica Showroom

284 Bay Street Brighton VIC 3186

PRICING ISSUE NOT FOR CONSTRUCTION

Entry Elevation INT 442



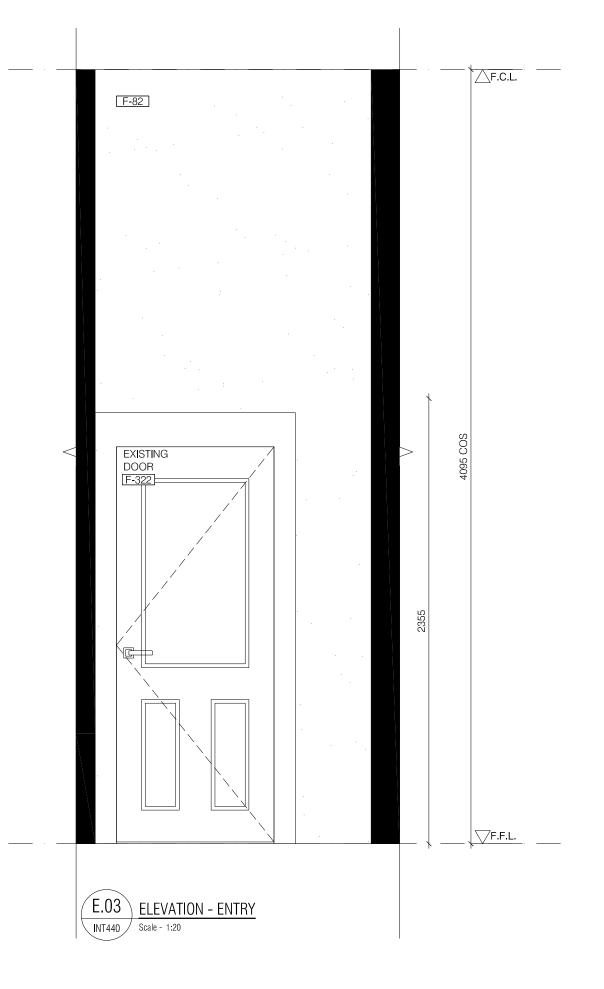



Builders/Contractors shall verify all dimensions and conditions on site prior to any commencement of works. Dimensions shown are nominal. Figured dimensions should take precedence over scaled dimensions. Any discrepancies are to be made known to the Nido Studio prior to any work commencing on site. All shop drawings shall be submitted for review and manufacture shall not commence prior to the return of un-amended shop drawings

Rev Date


Drawn

Amendments


Riva Ceramica Showroom

284 Bay Street Brighton VIC 3186

PRICING ISSUE NOT FOR CONSTRUCTION

 



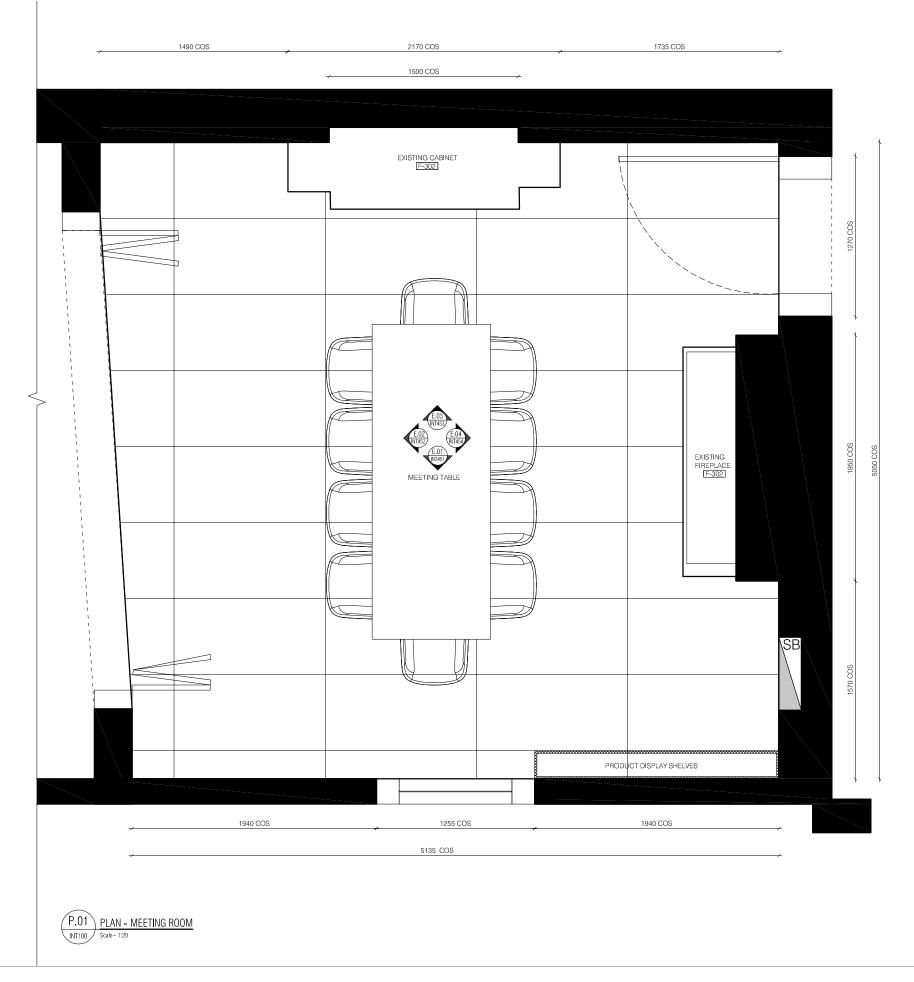



Builders/Contractors shall verify all dimensions and conditions on site prior to any commencement of works. Dimensions shown are nominal. Figured dimensions should take precedence over scaled dimensions. Any discrepancies are to be made known to the Nido Studio prior to any work commencing on site. All shop drawings shall be submitted for review and manufacture shall not commence prior to the return of un-amended shop drawings


Date Drawn Amendments

Riva Ceramica Showroom

284 Bay Street Brighton VIC 3186

PRICING ISSUE NOT FOR CONSTRUCTION Meeting Room Plan INT 450

1:20 @A3 Date 04.08.2023 Issue Pricing Rev EP Drawn

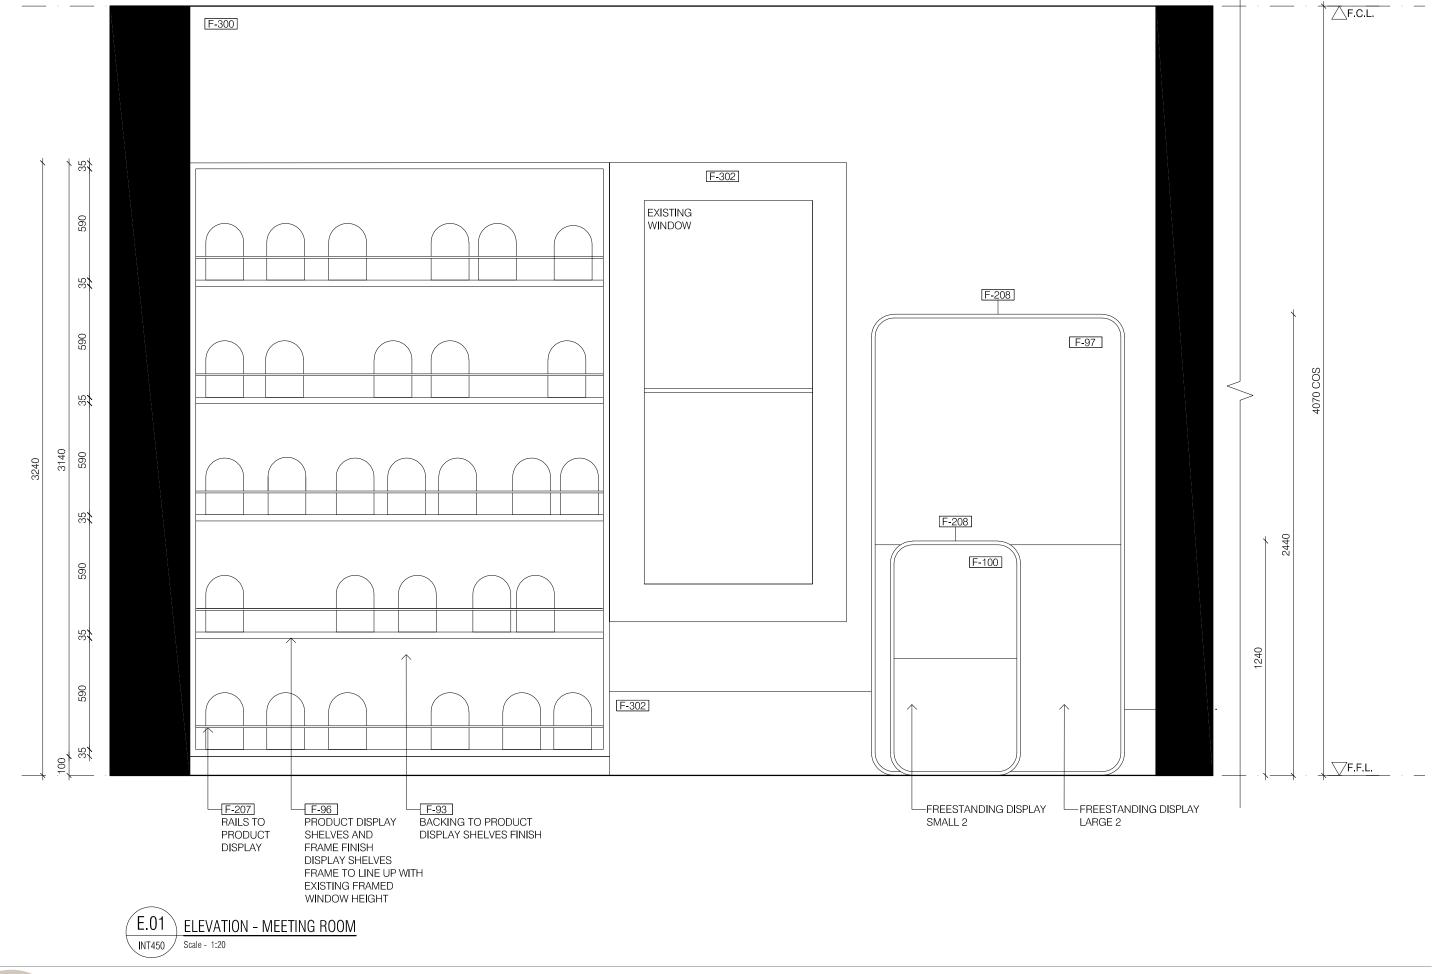




Builders/Contractors shall verify all dimensions and conditions on site prior to any commencement of works. Dimensions shown are nominal. Figured dimensions should take precedence over scaled dimensions. Any discrepancies are to be made known to the Nido Studio prior to any work commencing on site. All shop drawings shall be submitted for review and manufacture shall not commence prior to the return of un-amended shop drawings

Date Drawn Amenda

Riva Ceramica Showroom

284 Bay Street Brighton VIC 3186

PRICING ISSUE NOT FOR CONSTRUCTION Meeting Room Elevation INT 451

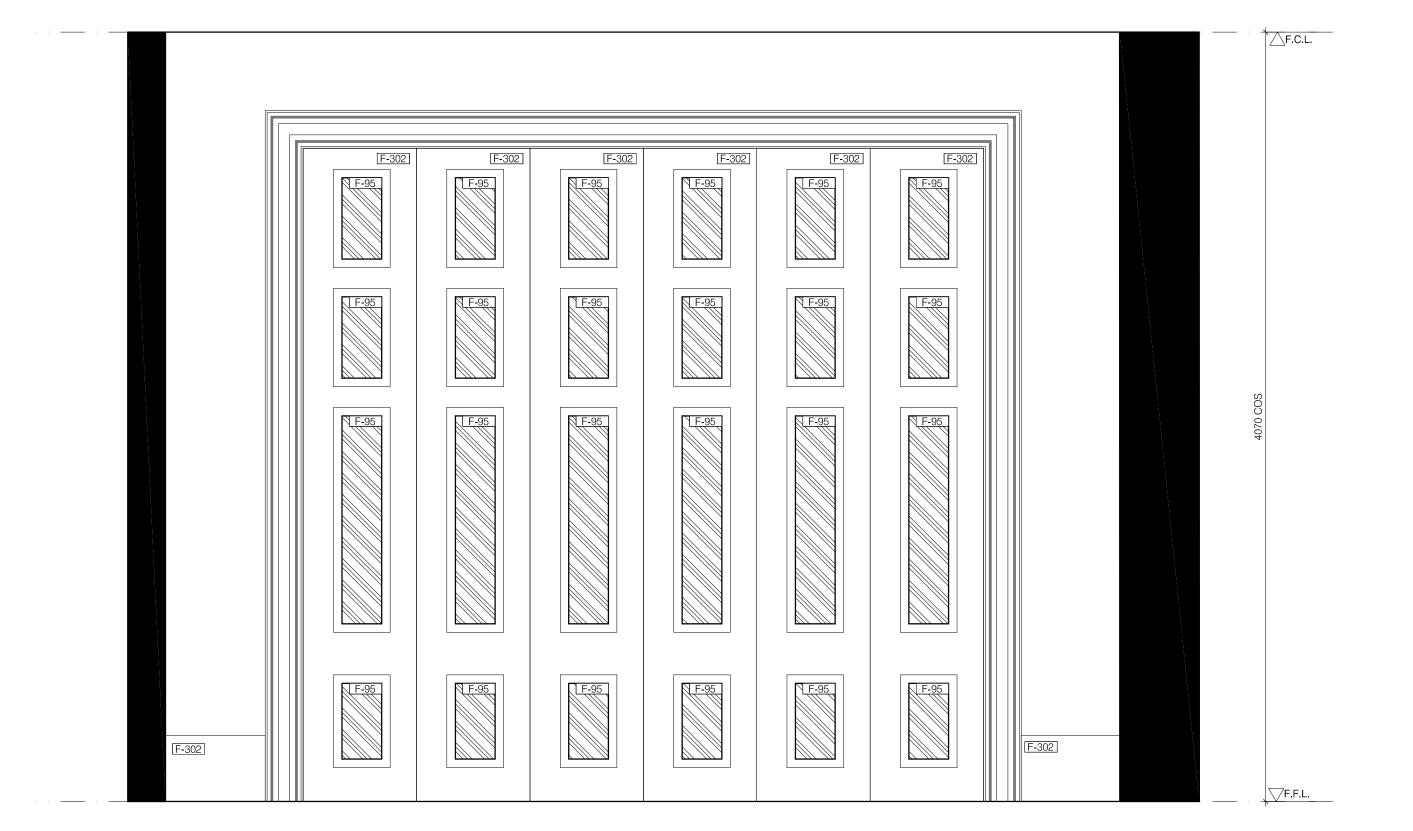






Amendments

284 Bay Street Brighton VIC 3186

PRICING ISSUE NOT FOR CONSTRUCTION

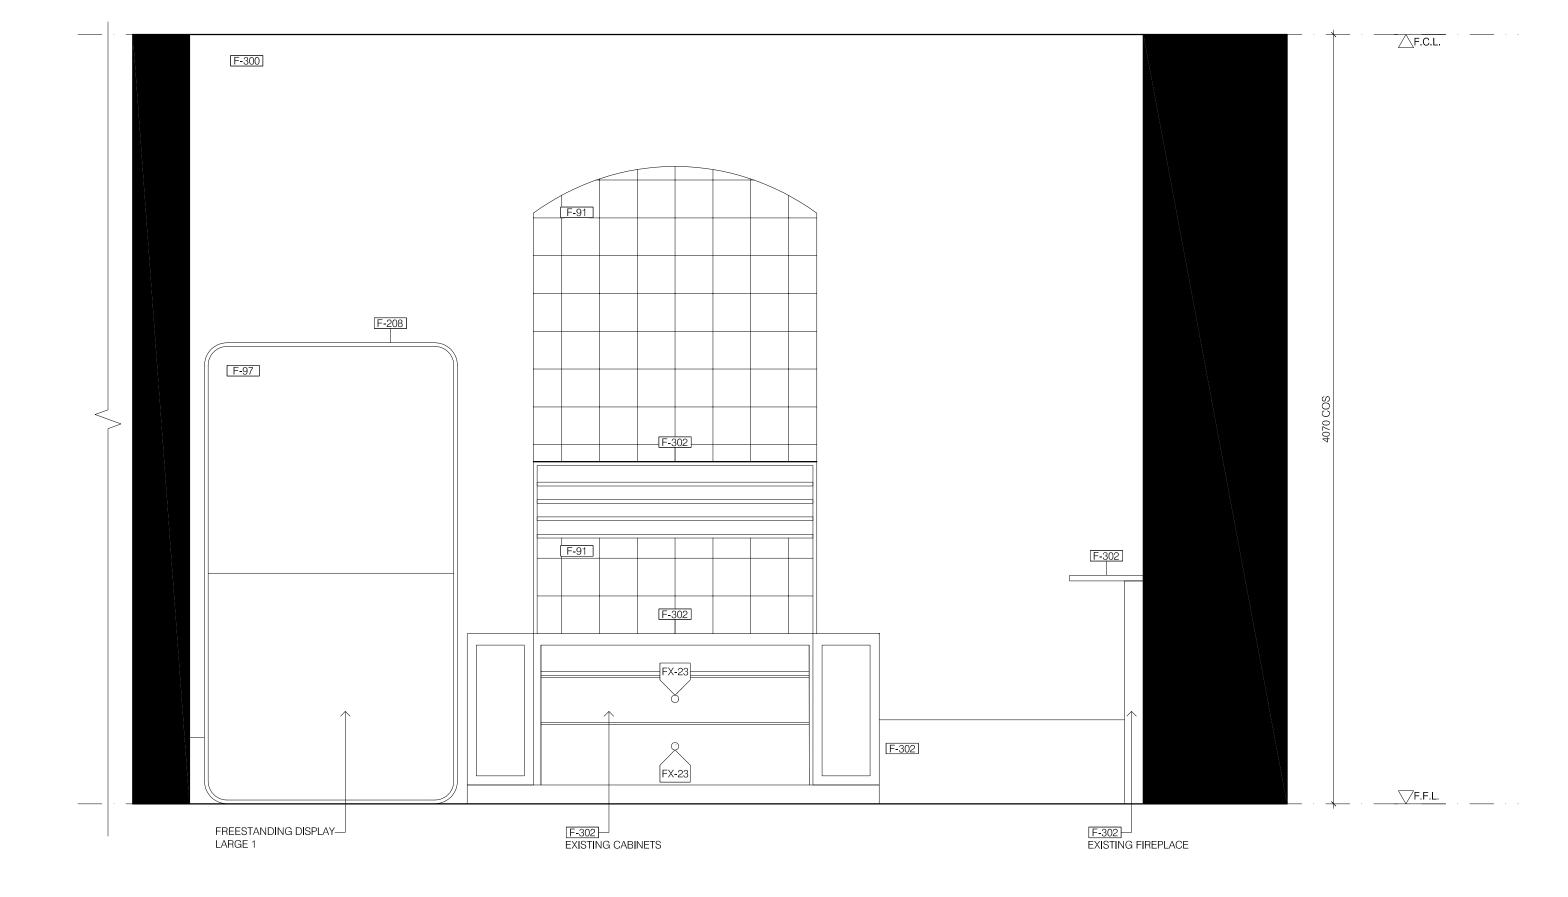





Builders/Contractors shall verify all dimensions and conditions on site prior to any commencement of works. Dimensions shown are nominal. Figured dimensions should take precedence over scaled dimensions. Any discrepancies are to be made known to the Nido Studio prior to any work commencing on site. All shop drawings shall be submitted for review and manufacture shall not commence prior to the return of un-amended shop drawings

Date Drawn Amendments


Riva Ceramica Showroom

284 Bay Street Brighton VIC 3186

PRICING ISSUE NOT FOR CONSTRUCTION Meeting Room Elevation INT 453

1:20 @A3 Date 04.08.2023 Pricing EP Drawn

220215 Project No.

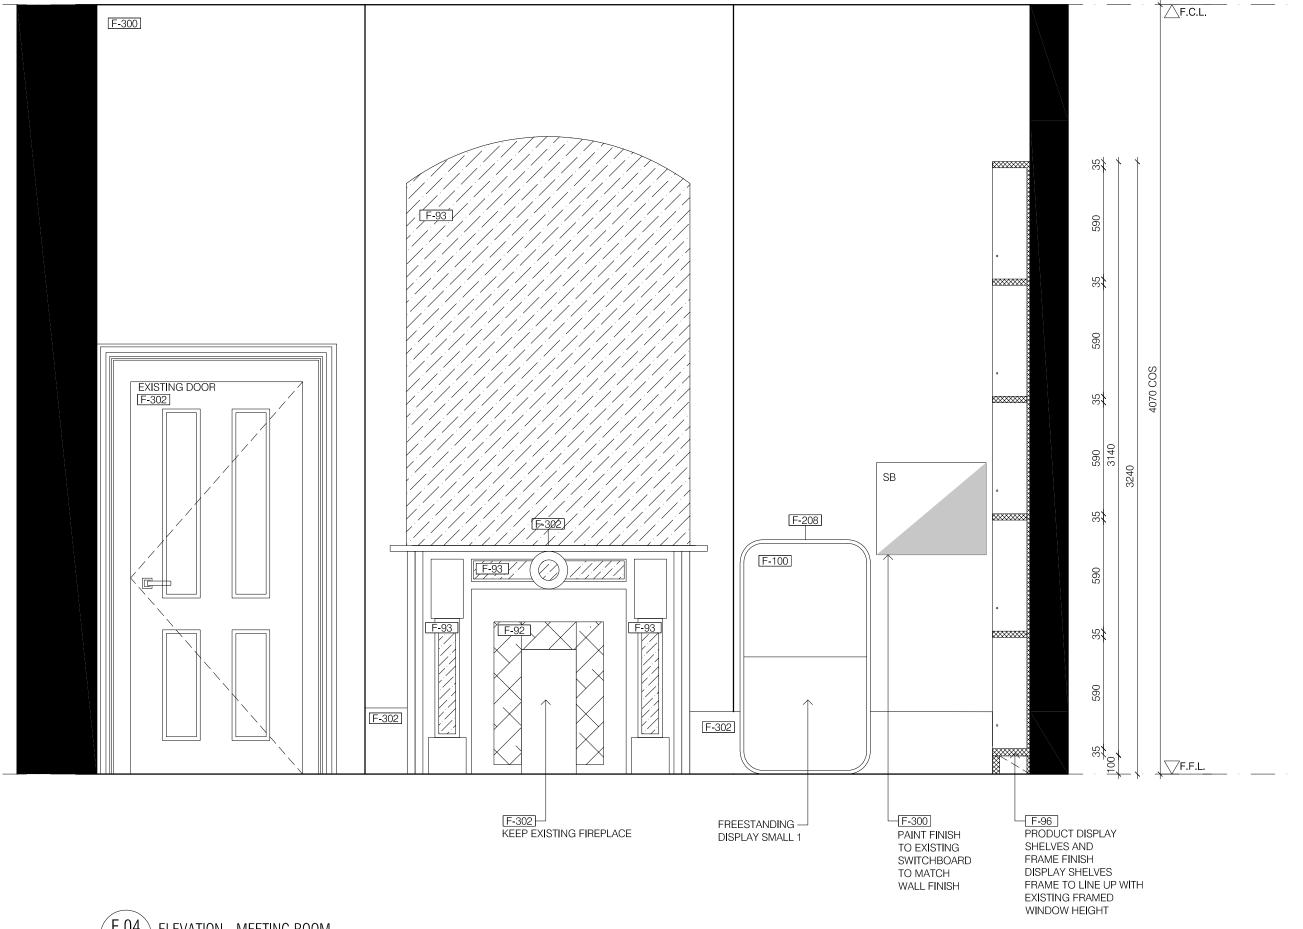

E.04 <u>ELEVATION - MEETING ROOM</u> _____/ __INT450 /



This work is copyright and owned by Nido Studio. Apart from any use permitted by the Copyright Act 1968, no part may be copied by any process, reproduced, altered, published, modified or electronically stored without the prior permission of Nido Studio. This work is soldy used for the purpose and site in which it has been prepared by Nido Studio. Any other use without the express permission of Nido Studio is strictly prohibited.

Builders/Contractors shall verify all dimensions and conditions on Bulders/Contractors shall verify all dimensions and conditions on site pior to any commencement of works. Dimensions shown are nominal. Figured dimensions should take precedence over scaled dimensions. Any discrepancies are to be made known to the Nido Studio prior to any work commencing on site. All shop drawings shall be submitted for review and manufacture shall not commence prior to the return of un-amended shop drawings Drawn

Riva Ceramica Showroom


284 Bay Street Brighton VIC 3186

PRICING ISSUE NOT FOR CONSTRUCTION

Meeting Room Elevation INT 454

1:20 @A3 Date 04.08.2023 Pricing ssue Rev EP Drawn

Project No. 220215

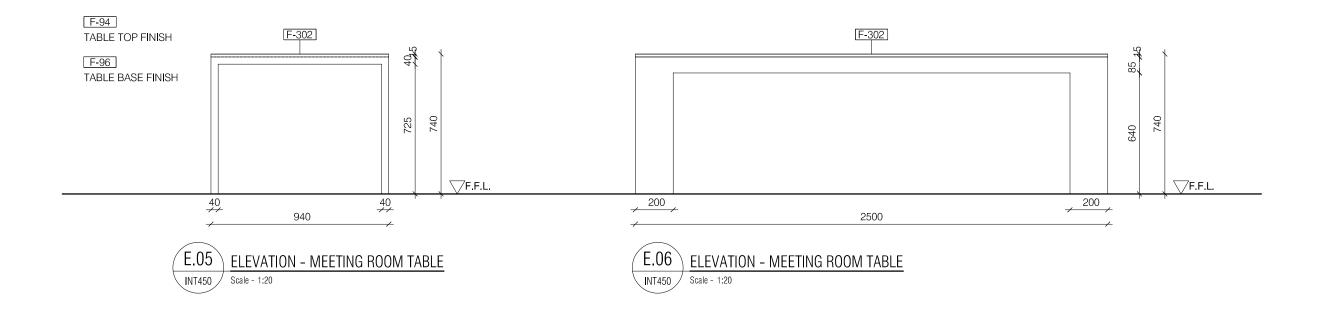



Builders/Contractors shall verify all dimensions and conditions on site prior to any commencement of works. Dimensions shown are nominal. Figured dimensions should take precedence over scaled dimensions. Any discrepancies are to be made known to the Nido Studio prior to any work commencing on site. All shop drawings shall be submitted for review and manufacture shall not commence prior to the return of un-amended shop drawings

Date

Amendments

Drawn


Riva Ceramica Showroom

> 284 Bay Street Brighton VIC 3186

PRICING ISSUE NOT FOR CONSTRUCTION Meeting Room Elevation INT 455

1:20 @A3 Date 04.08.2023 ssue Pricing Rev Drawn

-EP 220215 Project No.

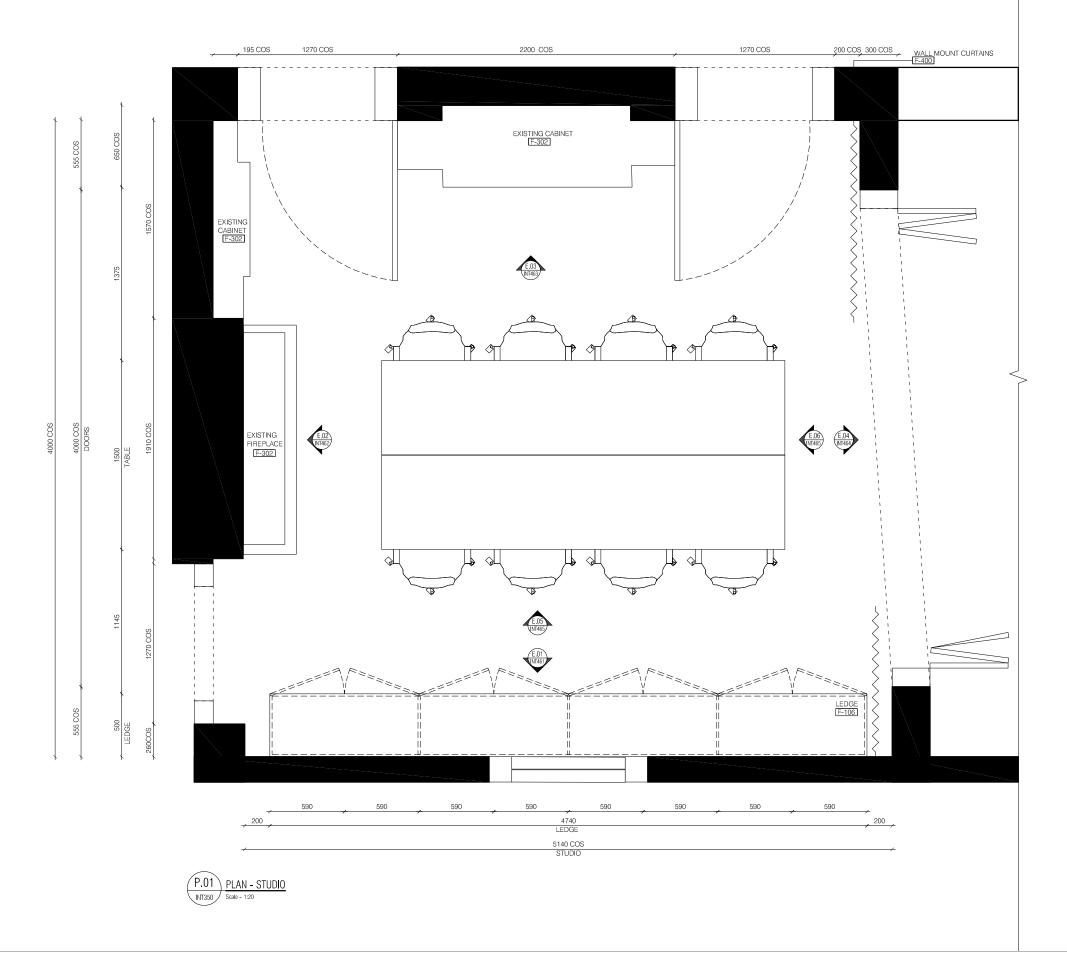



Builders/Contractors shall verify all dimensions and conditions on site prior to any commencement of works. Dimensions shown are nominal. Figured dimensions should take precedence over scaled dimensions. Any discrepancies are to be made known to the Nido Studio prior to any work commencing on site. All shop drawings shall be submitted for review and manufacture shall not commence prior to the return of un-amended shop drawings

Date Drawn Amendments


Riva Ceramica Showroom

284 Bay Street Brighton VIC 3186

PRICING ISSUE NOT FOR CONSTRUCTION





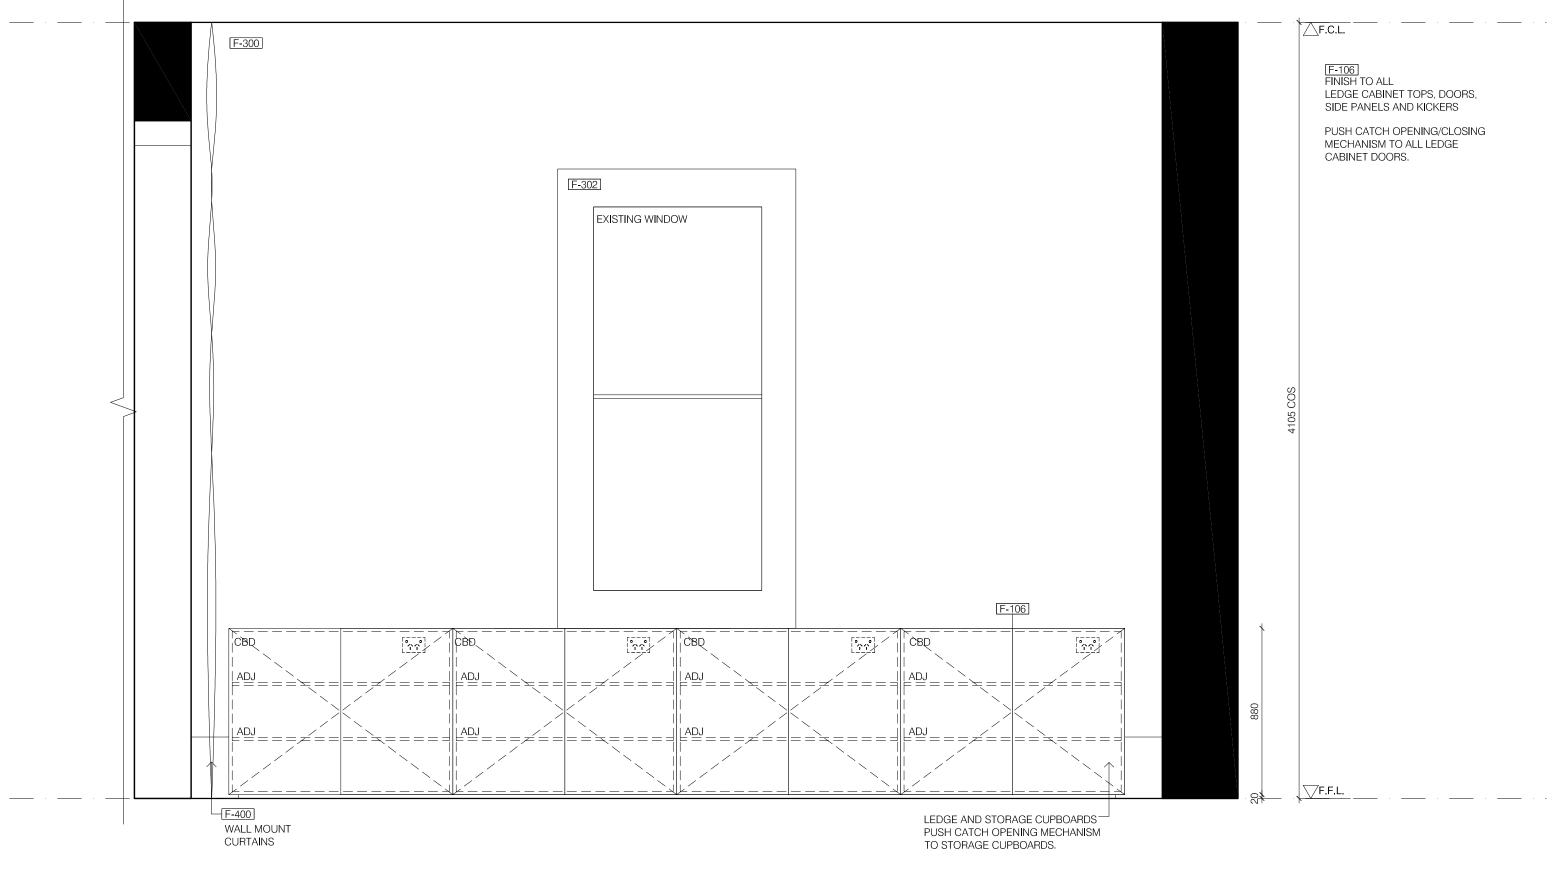

E.01 ELEVATION - STUDIO
Scale - 1:20



This work is copyright and owned by Nido Studio. Apart from any use permitted by the Copyright Act 1968, no part may be copied by any process, reproduced, altered, published, modified or electronically stored without the prior permission of Nido Studio. This work is soldy used for the purpose and site in which it has been prepared by Nido Studio. Any other use without the express permission of Nido Studio is strictly prohibited.

Builders/Contractors shall verify all dimensions and conditions on site prior to any commencement of works. Dimensions shown are nominal. Figured dimensions should take precedence over scaled dimensions. Any discrepancies are to be made known to the Nido Studio prior to any work commencing on site. All shop drawings shall be submitted for review and manufacture shall not commence prior to the return of un-amended shop drawings

Rev Date

Amendm


Riva Ceramica Showroom

284 Bay Street Brighton VIC 3186

PRICING ISSUE NOT FOR CONSTRUCTION

Studio Elevation INT 461



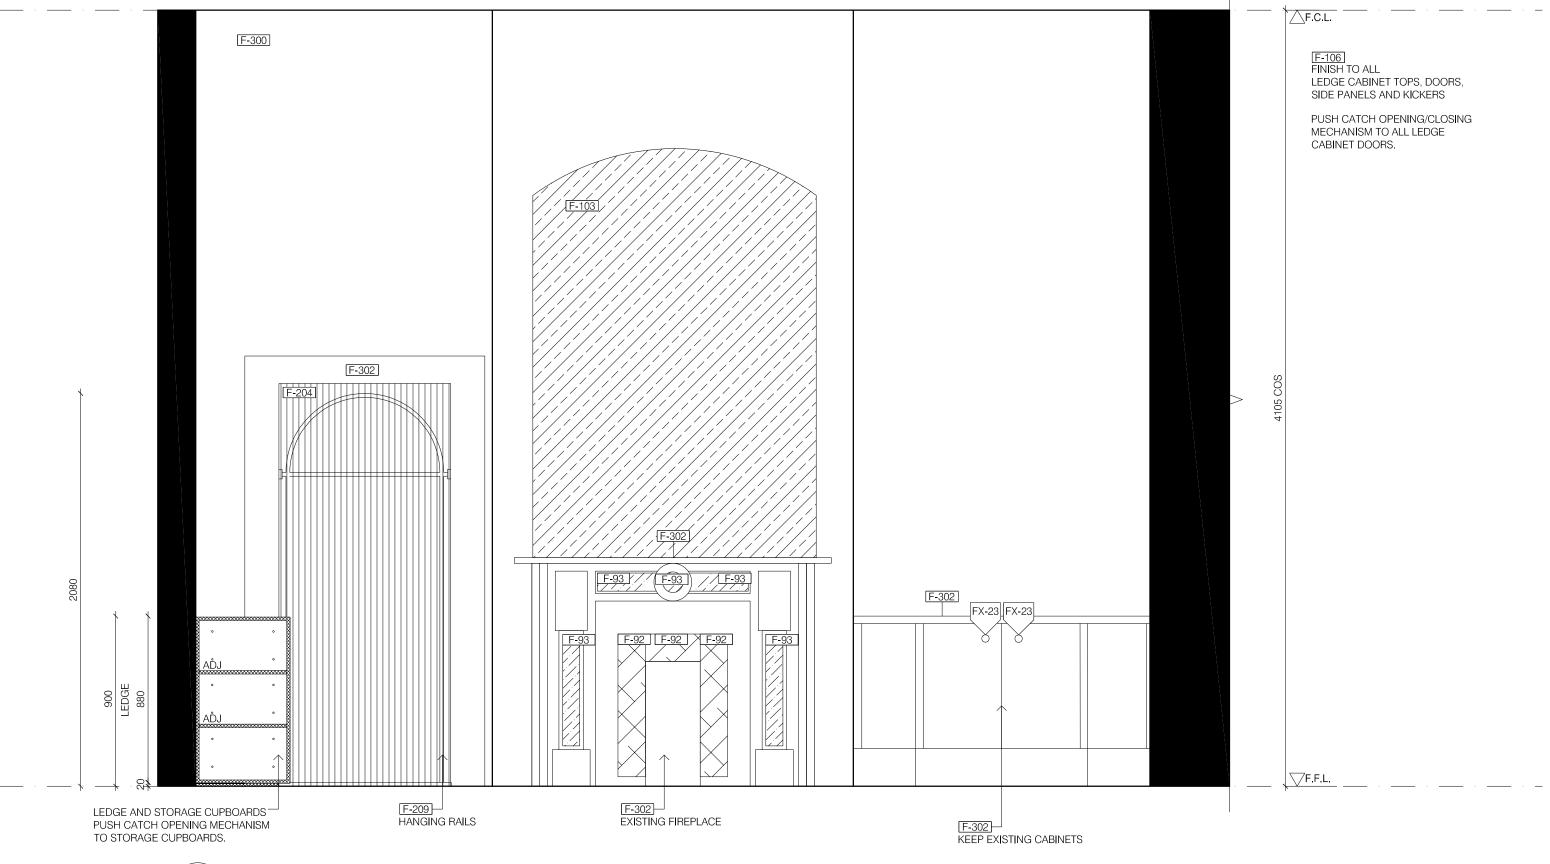





Builders/Contractors shall verify all dimensions and conditions on site prior to any commencement of works. Dimensions shown are nominal. Figured dimensions should take precedence over scaled dimensions. Any discrepancies are to be made known to the Nido Studio prior to any work commencing on site. All shop drawings shall be submitted for review and manufacture shall not commence prior to the return of un-amended shop drawings


Rev Date

Amendmer


Riva Ceramica Showroom

284 Bay Street Brighton VIC 3186

PRICING ISSUE NOT FOR CONSTRUCTION

 



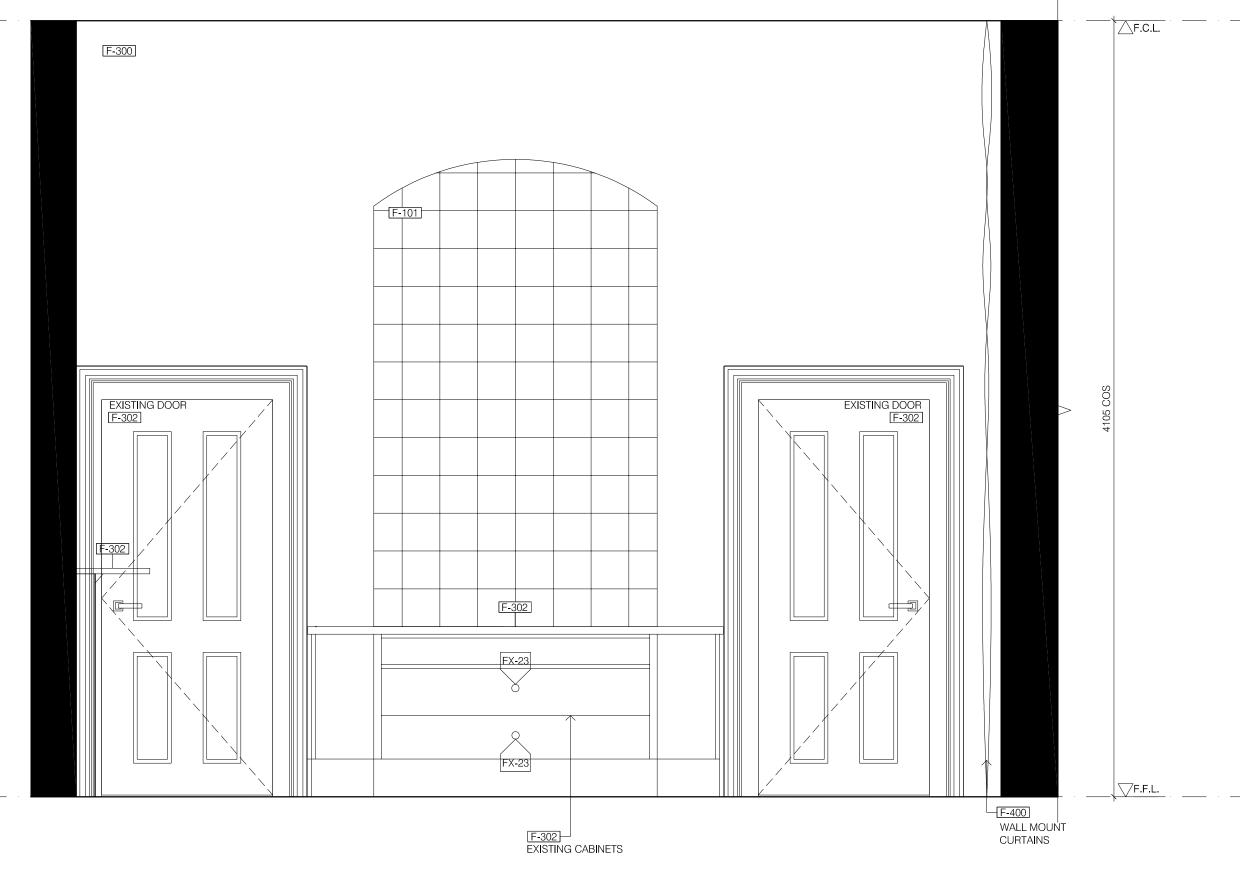





Builders/Contractors shall verify all dimensions and conditions on site prior to any commencement of works. Dimensions shown are nominal. Figured dimensions should take precedence over scaled dimensions. Any discrepancies are to be made known to the Nido Studio prior to any work commencing on site. All shop drawings shall be submitted for review and manufacture shall not commence prior to the return of un-amended shop drawings

Rev Date

Drawn

Amendments

Riva Ceramica Showroom


284 Bay Street Brighton VIC 3186

PRICING ISSUE NOT FOR CONSTRUCTION

Studio Elevation INT 463

Scale 1:20 @A3
Date 04.08.2023
Issue Pricing
Rev Drawn EP
Project No. 220215



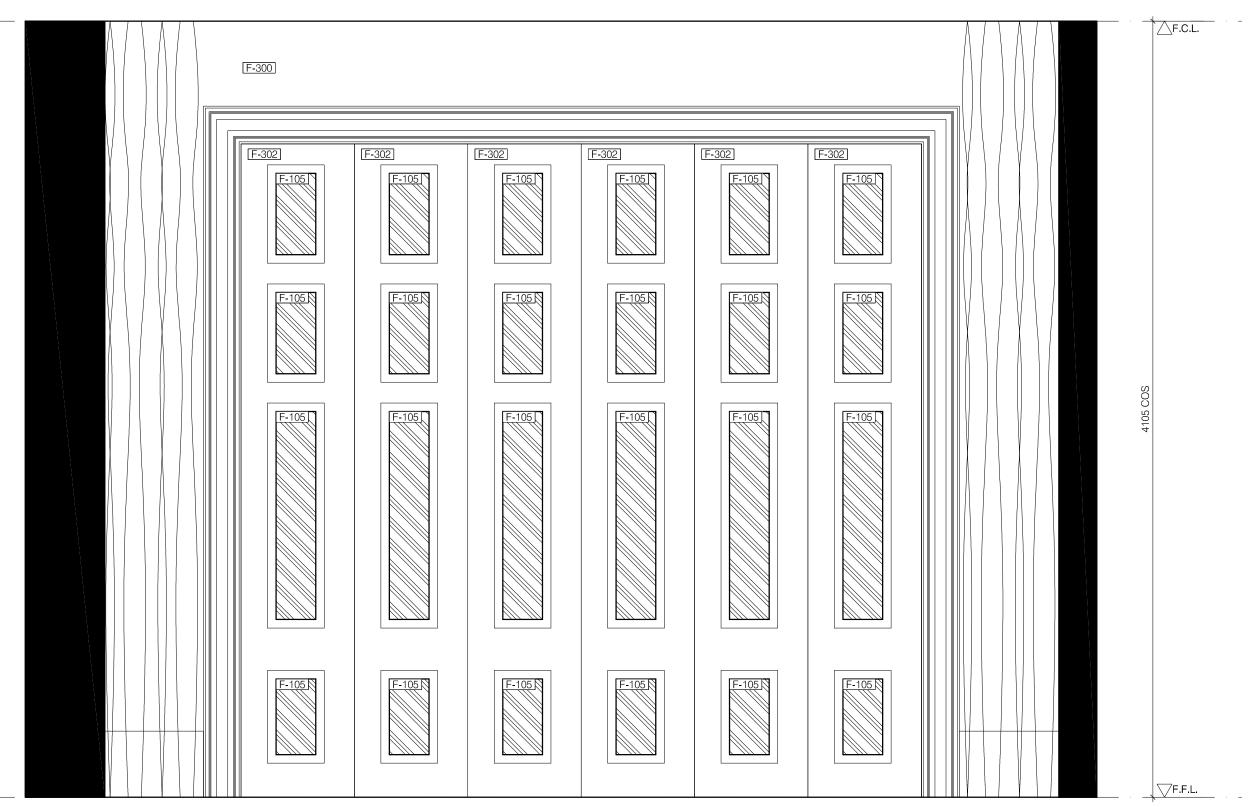

F-400 WALL MOUNT CURTAINS





This work is copyright and owned by Nido Studio. Apart from any use permitted by the Copyright Act 1968, no part may be copied by any process, reproduced, altered, published, modified or electronically stored without the prior permission of Nido Studio. This work is soldly used for the purpose and site in which it has been prepared by Nido Studio. Any other use without the express permission of Nido Studio is strictly prohibited.

Builders/Contractors shall verify all dimensions and conditions on site prior to any commencement of works. Dimensions shown are nominal. Figured dimensions should take precedence over scaled dimensions. Any discrepancies are to be made known to the Nido Studio prior to any work commencing on site. All shop drawings shall be submitted for review and manufacture shall not commence prior to the return of un-amended shop drawings

Rev Date

Drawn

Amendments


Riva Ceramica Showroom

284 Bay Street Brighton VIC 3186

PRICING ISSUE NOT FOR CONSTRUCTION

Studio Elevation INT 464



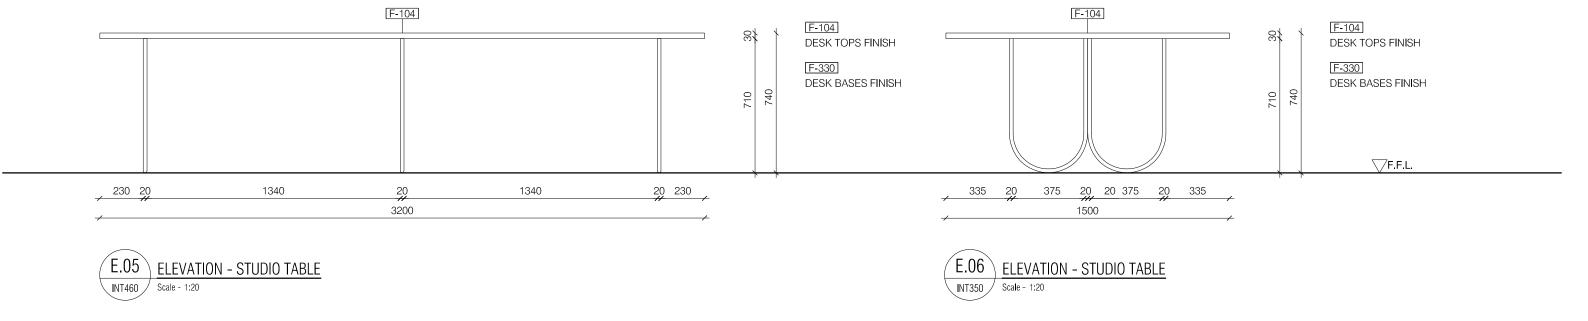



Builders/Contractors shall verify all dimensions and conditions on site prior to any commencement of works. Dimensions shown are nominal. Figured dimensions should take precedence over scaled dimensions. Any discrepancies are to be made known to the Nido Studio prior to any work commencing on site. All shop drawings shall be submitted for review and manufacture shall not commence prior to the return of un-amended shop drawings

Rev Date

Drawn Amendments


Riva Ceramica Showroom

284 Bay Street Brighton VIC 3186

PRICING ISSUE
NOT FOR CONSTRUCTION





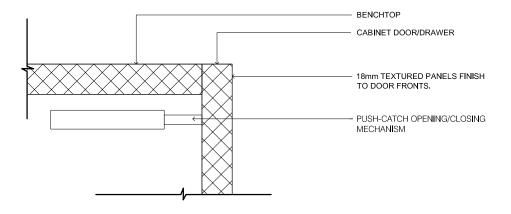





Builders/Contractors shall verify all dimensions and conditions on site prior to any commencement of works. Dimensions shown are nominal. Figured dimensions should take precedence over scaled dimensions. Any discrepancies are to be made known to the Nido Studio prior to any work commencing on site. All shop drawings shall be submitted for review and manufacture shall not commence prior to the return of un-amended shop drawings

Date

Drawn Amendments

Riva Ceramica Showroom

284 Bay Street Brighton VIC 3186

PRICING ISSUE NOT FOR CONSTRUCTION




1:20 @A3 Date 04.08.2023 Pricing -EP Drawn 220215 Project No.



11070 COS



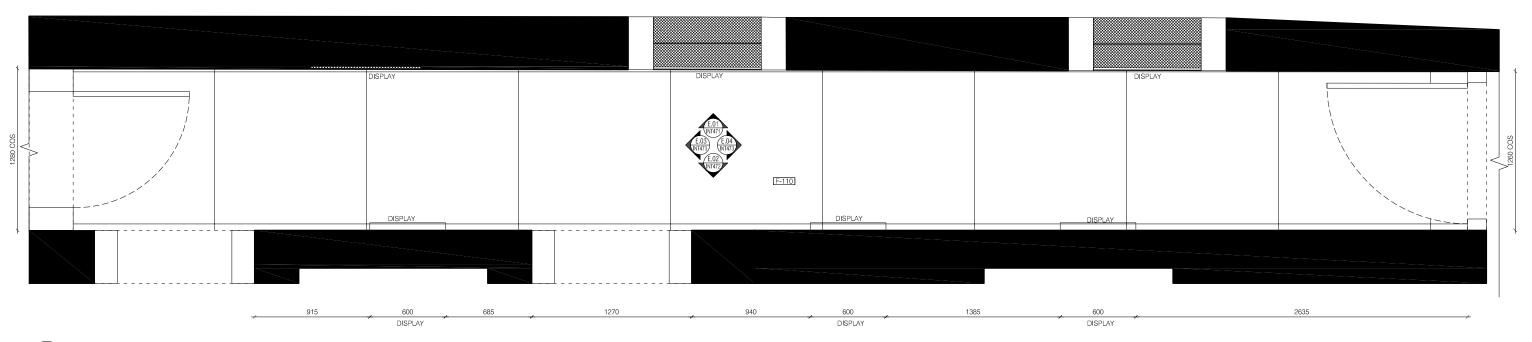

P.01 PLAN - GALLERY
Scale - 1:20



This work is copyright and owned by Nido Studio. Apart from any use permitted by the Copyright Act 1968, no part may be copied by any process, reproduced, altered, published, modified or electronically stored without the prior permission of Nido Studio. This work is solely used for the purpose and site in which it has been prepared by Nido Studio. Any other use without the express permission of Nido Studio is strictly prohibited.

Builders/Contractors shall verify all dimensions and conditions on site prior to any commencement of works. Dimensions shown are nominal. Figured dimensions should take precedence over scaled dimensions. Any discrepancies are to be made known to the Nido Studio prior to any work commencing on site. All shop drawings shall be submitted for review and manufacture shall not commence prior to the return of un-amended shop drawings

Rev Date

Amendments

Drawn


Riva Ceramica Showroom

284 Bay Street Brighton VIC 3186

PRICING ISSUE NOT FOR CONSTRUCTION






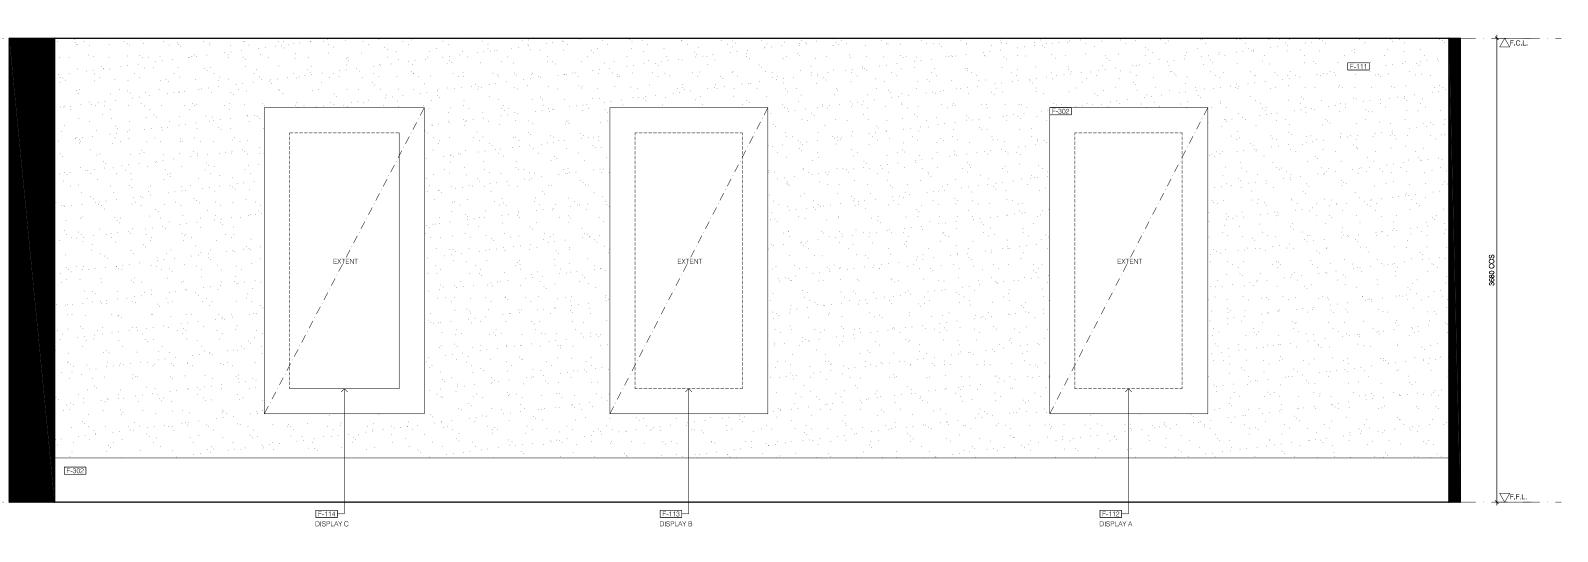





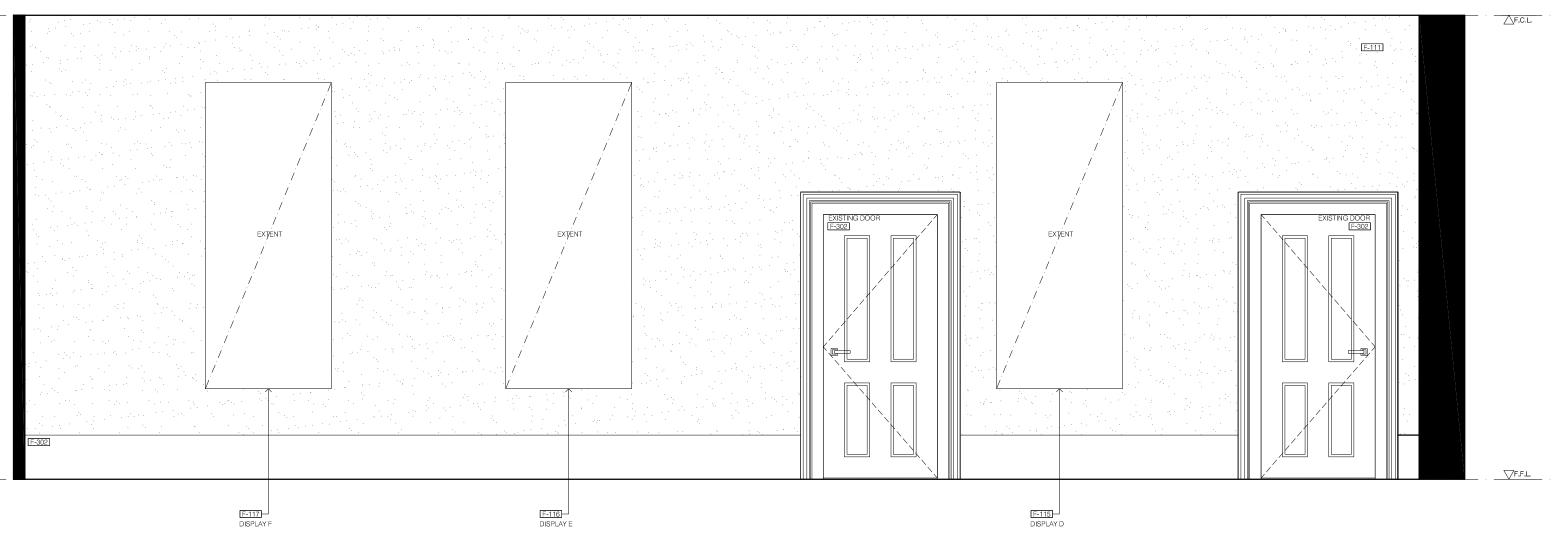





Builders/Contractors shall verify all dimensions and conditions on site prior to any commencement of works. Dimensions shown are nominal. Figured dimensions should take precedence over scaled dimensions. Any discrepancies are to be made known to the Nido Studio prior to any work commencing on site. All shop drawings shall be submitted for review and manufacture shall not commence prior to the return of un-amended shop drawings

Rev Date

Drawn

ments

Riva Ceramica Showroom

284 Bay Street Brighton VIC 3186

PRICING ISSUE
NOT FOR CONSTRUCTION

Gallery Elevations INT 472

 Scale
 1:20 @A:

 Date
 04.08.202


 Issue
 Pricing

 Rev

 Drawn
 EP

 Project No.
 220215

1:20 @A3 04.08.2023 Pricing -EP 220215

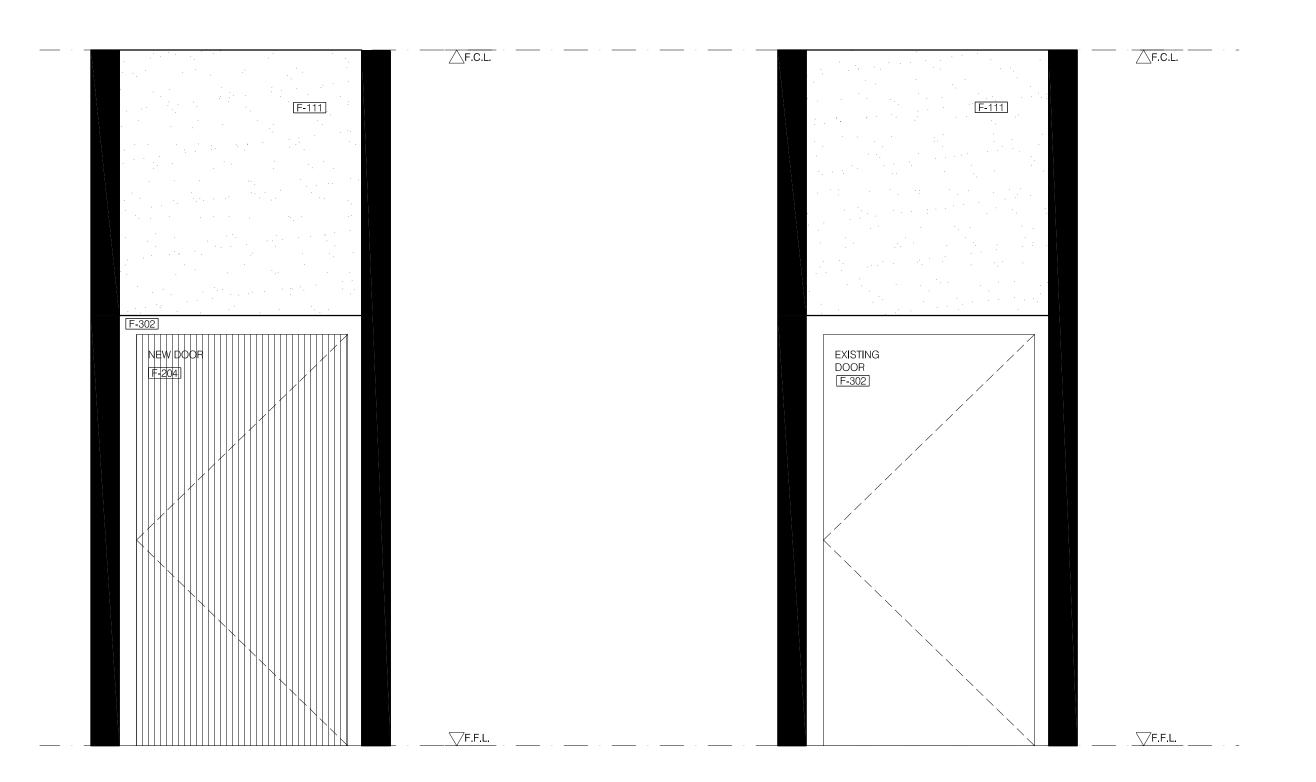








EP 220215 Project No.

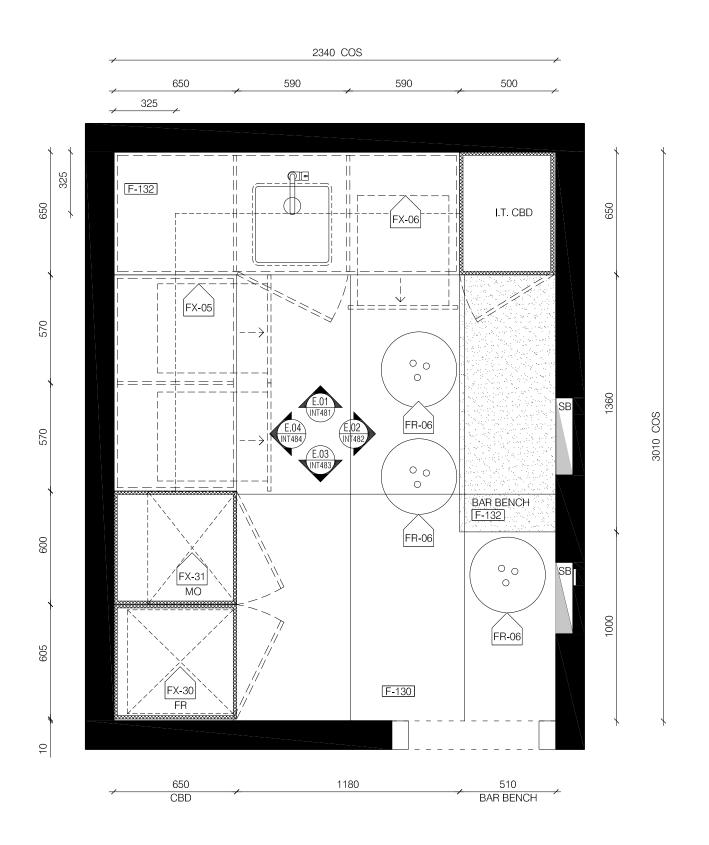





Builders/Contractors shall verify all dimensions and conditions on site prior to any commencement of works. Dimensions shown are nominal. Figured dimensions should take precedence over scaled dimensions. Any discrepancies are to be made known to the Nido Studio prior to any work commencing on site. All shop drawings shall be submitted for review and manufacture shall not commence prior to the return of un-amended shop drawings

Drawn

Amendments

Riva Ceramica Showroom


284 Bay Street Brighton VIC 3186

PRICING ISSUE NOT FOR CONSTRUCTION

Staff Kitchen Plan INT 480

1:20 @A3 Date 04.08.2023 Pricing EP Drawn

220215 Project No.

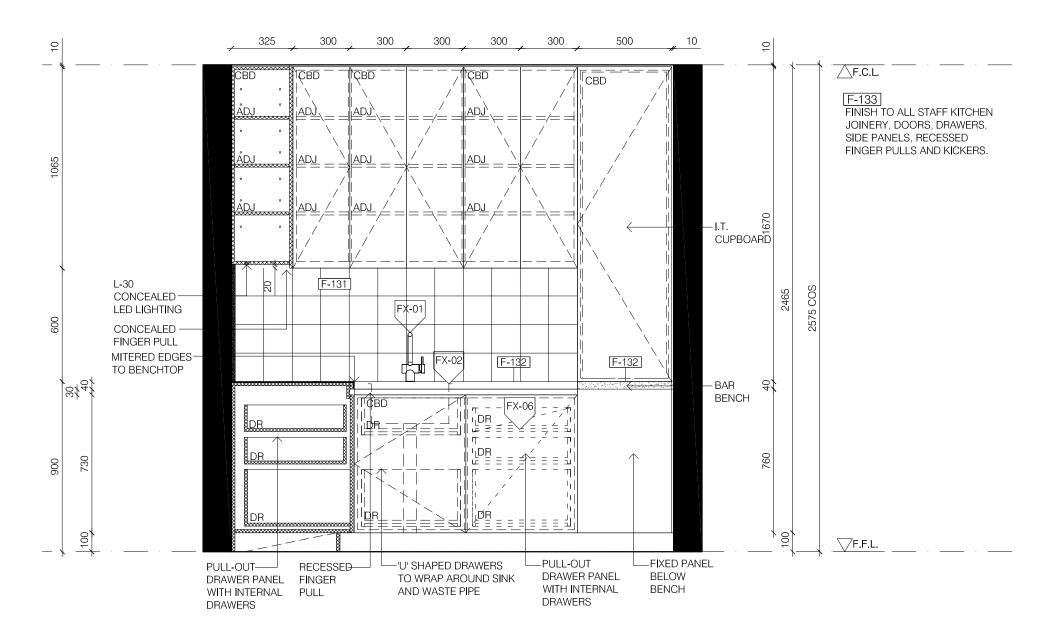





Builders/Contractors shall verify all dimensions and conditions on Bulders/Contractors shall verify all dimensions and conditions on site pior to any commencement of works. Dimensions shown are nominal. Figured dimensions should take precedence over scaled dimensions. Any discrepancies are to be made known to the Nido Studio prior to any work commencing on site. All shop drawings shall be submitted for review and manufacture shall not commence prior to the return of un-amended shop drawings


Drawn

Riva Ceramica Showroom

284 Bay Street Brighton VIC 3186

PRICING ISSUE NOT FOR CONSTRUCTION

1:20 @A3 Date 04.08.2023 Pricing EP 220215

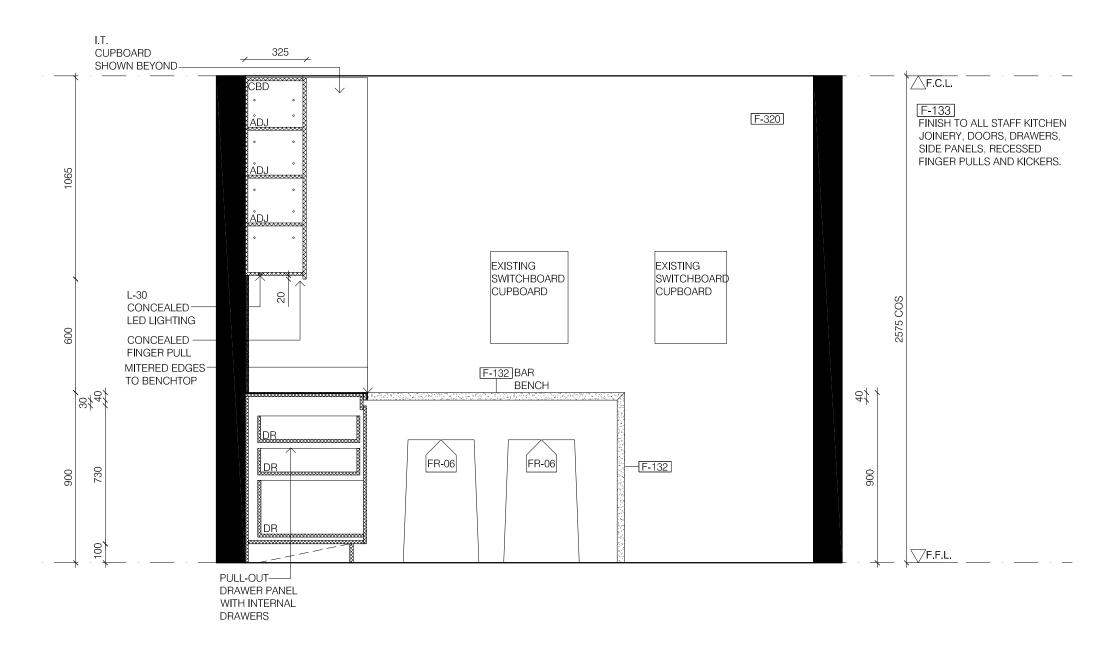





Builders/Contractors shall verify all dimensions and conditions on site prior to any commencement of works. Dimensions shown are nominal. Figured dimensions should take precedence over scaled dimensions. Any discrepancies are to be made known to the Nido Studio prior to any work commencing on site. All shop drawings shall be submitted for review and manufacture shall not commence prior to the return of un-amended shop drawings

Rev Date


Drawn

Amendments

Riva Ceramica Showroom

284 Bay Street Brighton VIC 3186

PRICING ISSUE NOT FOR CONSTRUCTION

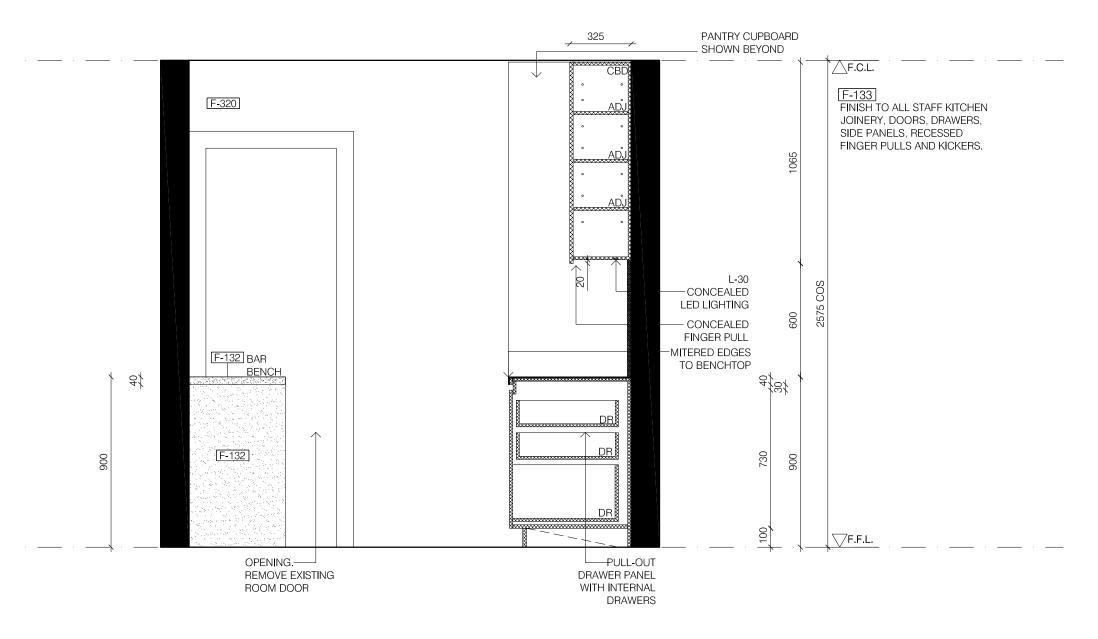






Builders/Contractors shall verify all dimensions and conditions on site prior to any commencement of works. Dimensions shown are nominal. Figured dimensions should take precedence over scaled dimensions. Any discrepancies are to be made known to the Nido Studio prior to any work commencing on site. All shop drawings shall be submitted for review and manufacture shall not commence prior to the return of un-amended shop drawings

Rev Date Drawn

Amendments

Riva Ceramica Showroom

284 Bay Street Brighton VIC 3186 Staff Kitchen Elevations
INT 483
Scale 1:20 @A3

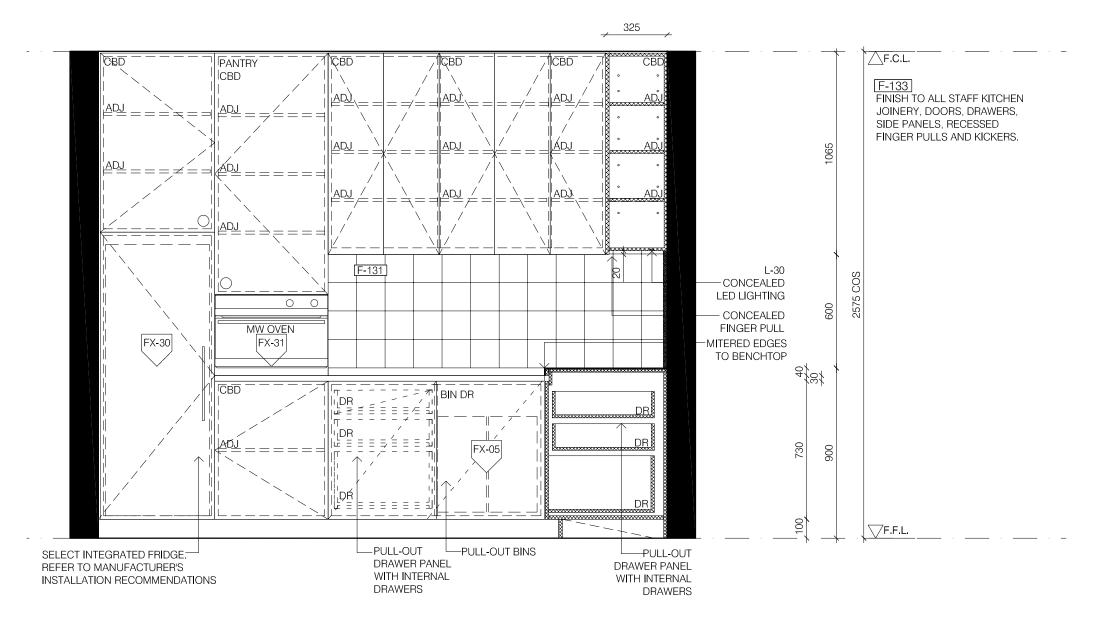






Amendments

284 Bay Street Brighton VIC 3186

PRICING ISSUE
NOT FOR CONSTRUCTION

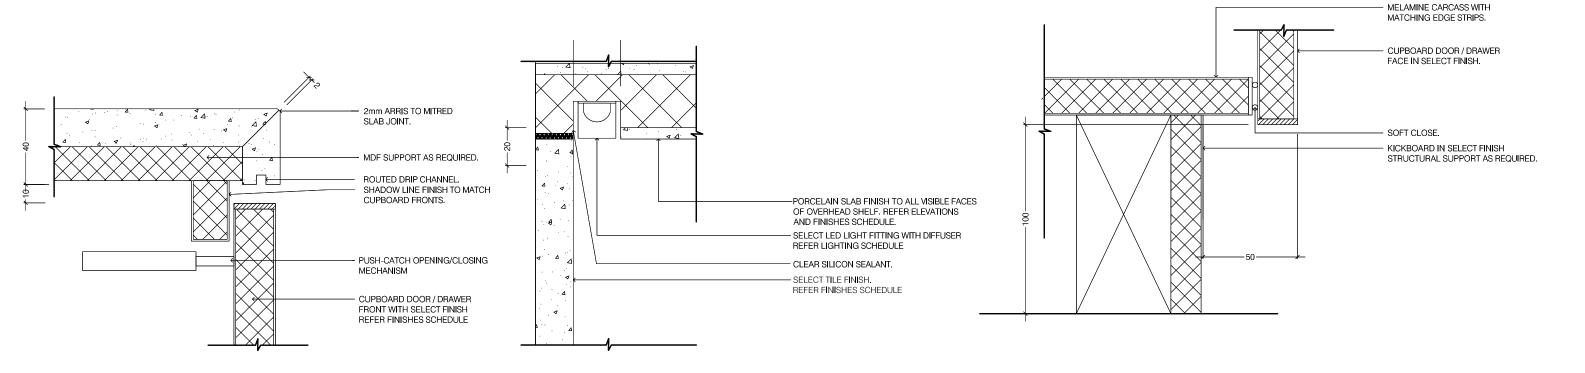

D.03 SECTION DETAIL: TYPICAL STONE SLAB BENCHTOP EDGE

Scale - 1:2

D.04 SECTION DETAIL - CONCEALED JOINERY LIGHTING
Scale - 1:2





This work is copyright and owned by Nido Studio. Apart from any use permitted by the Copyright Act 1968, no part may be copied by any process, reproduced, altered, published, modified or electronically stored without the prior permission of Nido Studio. This work is solely used for the purpose and site in which it has been prepared by Nido Studio. Any other use without the express permission of Nido Studio is strictly prohibited.

Builders/Contractors shall verify all dimensions and conditions on site prior to any commencement of works. Dimensions shown are normial. Figured dimensions should take precedence over scaled dimensions. Any discrepancies are to be made known to the Nido Studio prior to any work commencing on site. All shop drawings shall be submitted for review and manufacture shall not commence prior to the return of un-amended shop drawings

ev Date Drawn

Riva Ceramica Showroom

284 Bay Street Brighton VIC 3186

PRICING ISSUE
NOT FOR CONSTRUCTION

Staff Kitchen Details INT 485